



**ACCESS DOOR DETAIL**  
(10" X 30" CLEAR OPENING)

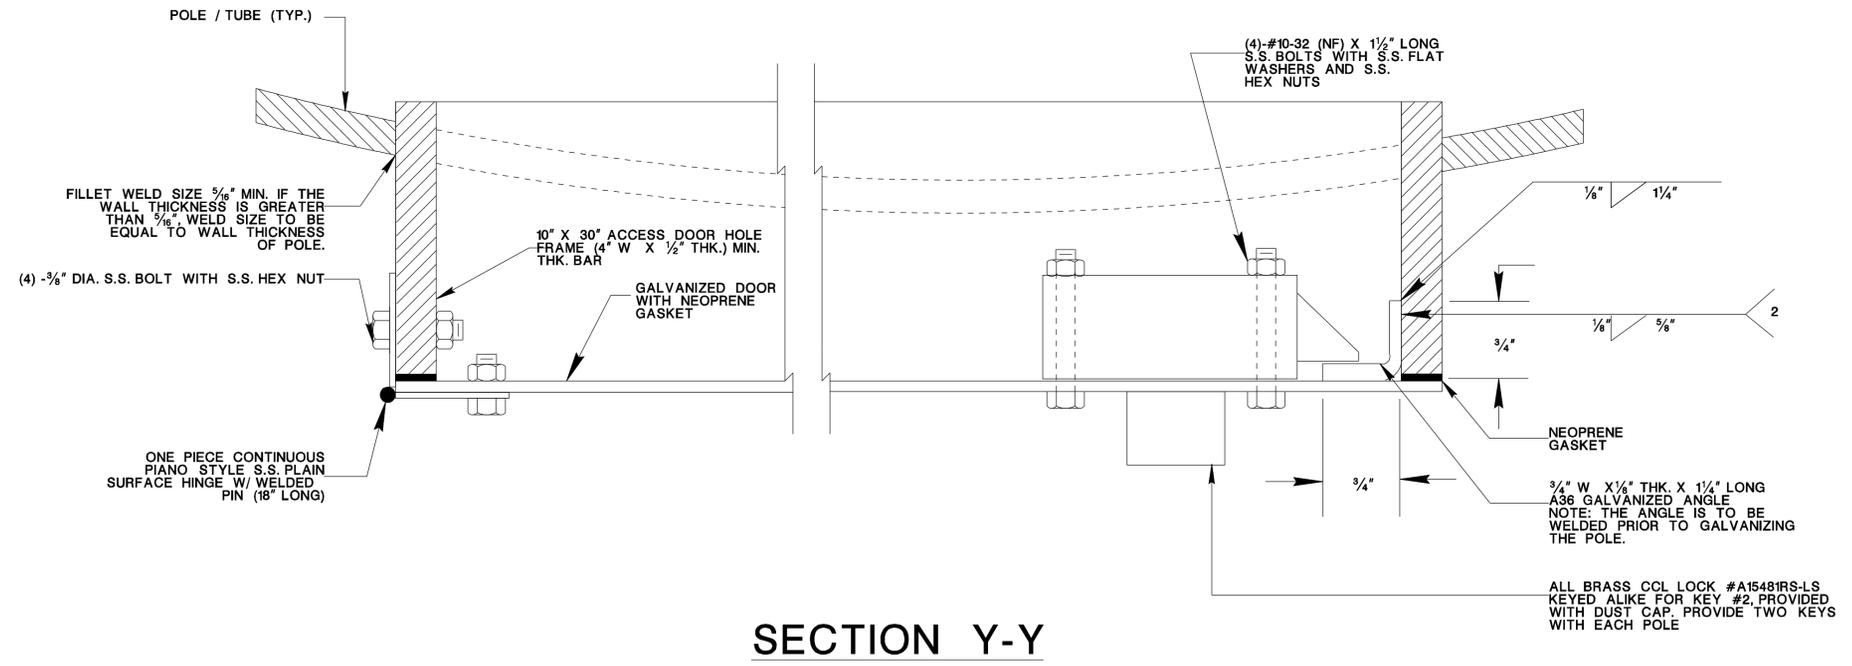

**SECTION Y-Y**

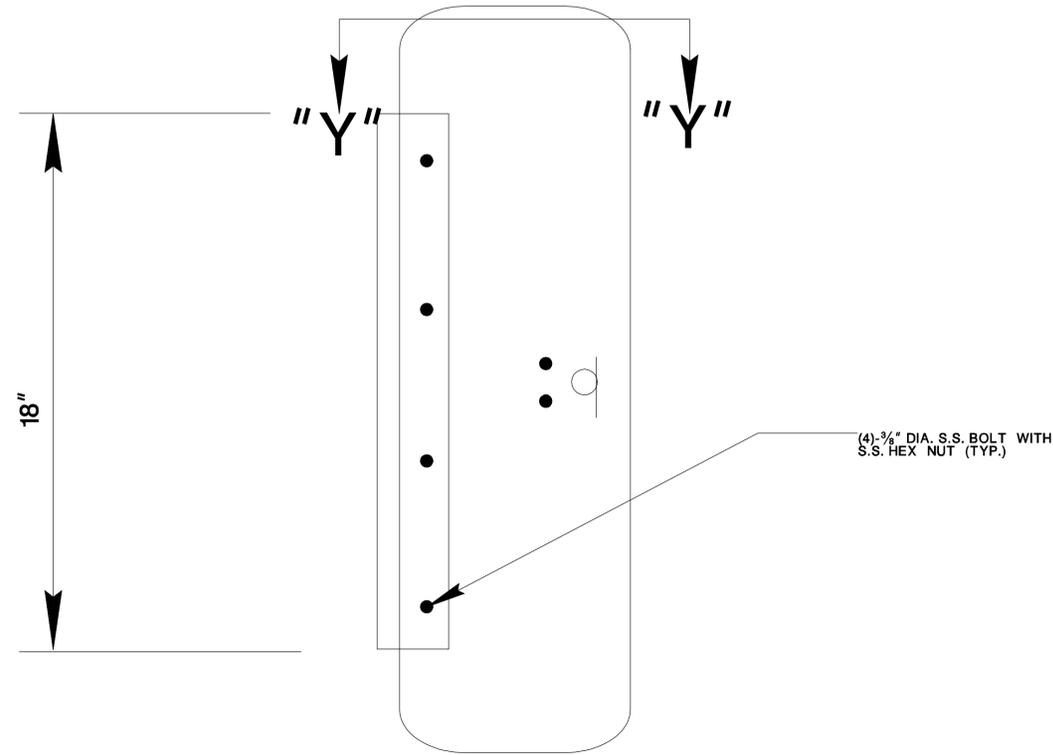

**ACCESS DOOR COVER DETAIL**  
(FACTORY ASSEMBLED, TUBE & FRAME NOT SHOWN)

NOT TO SCALE

ITS-704-12

NEW JERSEY DEPARTMENT OF TRANSPORTATION

**ITS DETAILS**

CAMERA SURVEILLANCE SYSTEM  
CAMERA STANDARD TYPE A & B

SHEET 2 OF 3

⊛