



NJ 12 (West to East)

Mile Posts: 0.000 - 2.000

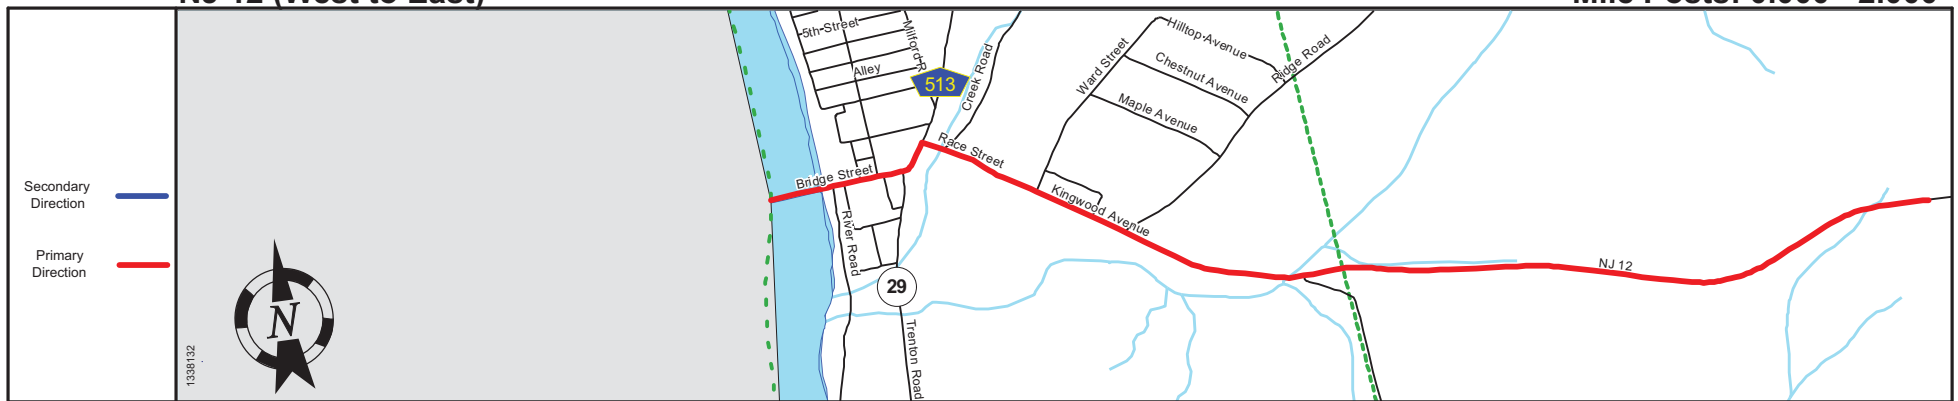

Pavement	
Shoulder	
Number of Lanes	
Speed Limit	
Street Name	

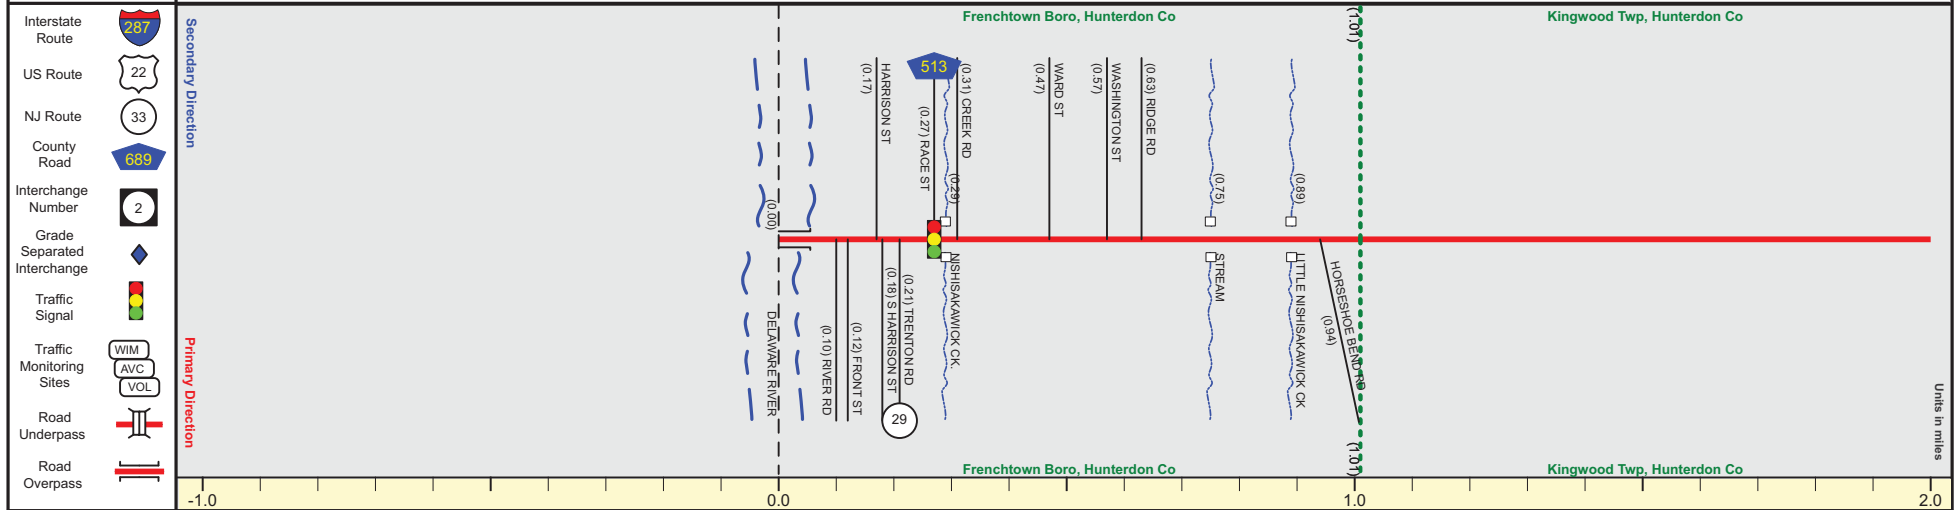


Street Name		Bridge Street	Race Street	Kingwood Avenue	NJ 12	
Jurisdiction		D.R.J.T.B.C	N.J.D.O.T.			
Functional Class		Rural Minor Arterial				
Federal Aid - NHS Sy		STP				
Control Section		1045	1001			
Speed Limit	Begin NJ 12 MP=0.00	15	25	30	40	50
Number of Lanes		2			3	
Med. Type		None				
Med. Width		0				
Pavement		40	24	22	36	
Shoulder		0	4	0		
Traffic Volume						
Traffic Sta. ID						
Structure No.		020004A	100P169	100P172		
Enlarged Views						

SRI = 00000012


Date last inventoried: March 2016

NJ 12 (West to East)

Mile Posts: 2.000 - 5.000

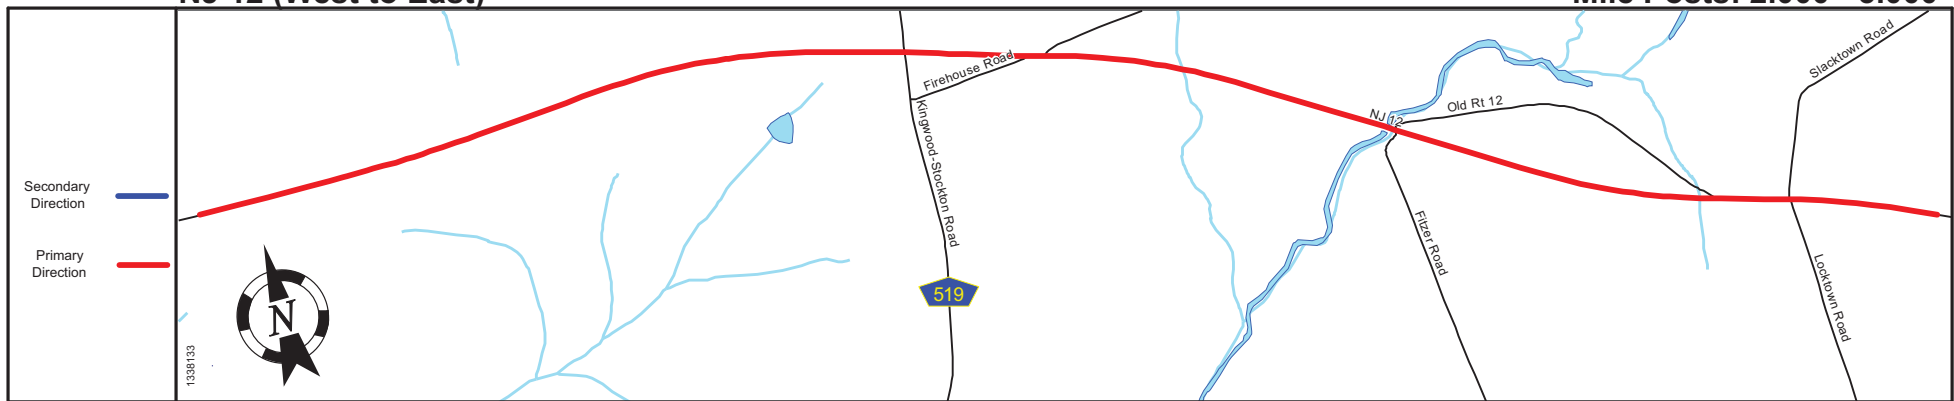


Pavement	
Shoulder	
Number of Lanes	
Speed Limit	
Street Name	

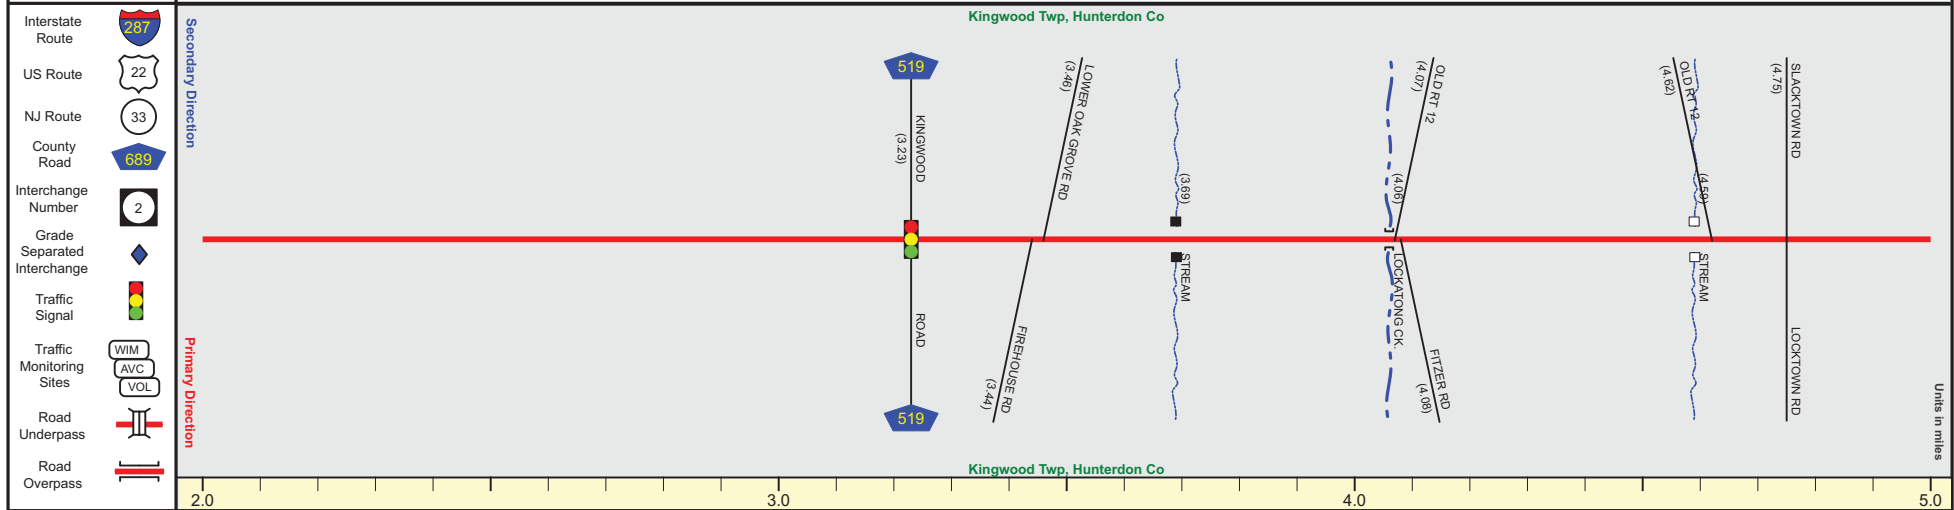

Street Name	NJ 12		
Jurisdiction	N.J.D.O.T.		
Functional Class	Rural Minor Arterial		
Federal Aid - NHS Sy	STP		
Control Section	1001		
Speed Limit	50		
Number of Lanes	3		2
Med. Type	None		
Med. Width	0		
Pavement	36		22
Shoulder	0		10
Traffic Volume	5,500 (2018)		7,263 (2018)
Traffic Sta. ID	5-4,311		14mp01
Structure No.	1001150		1001152
Enlarged Views	1001153		


SRI = 0000012__

Date last inventoried: March 2016

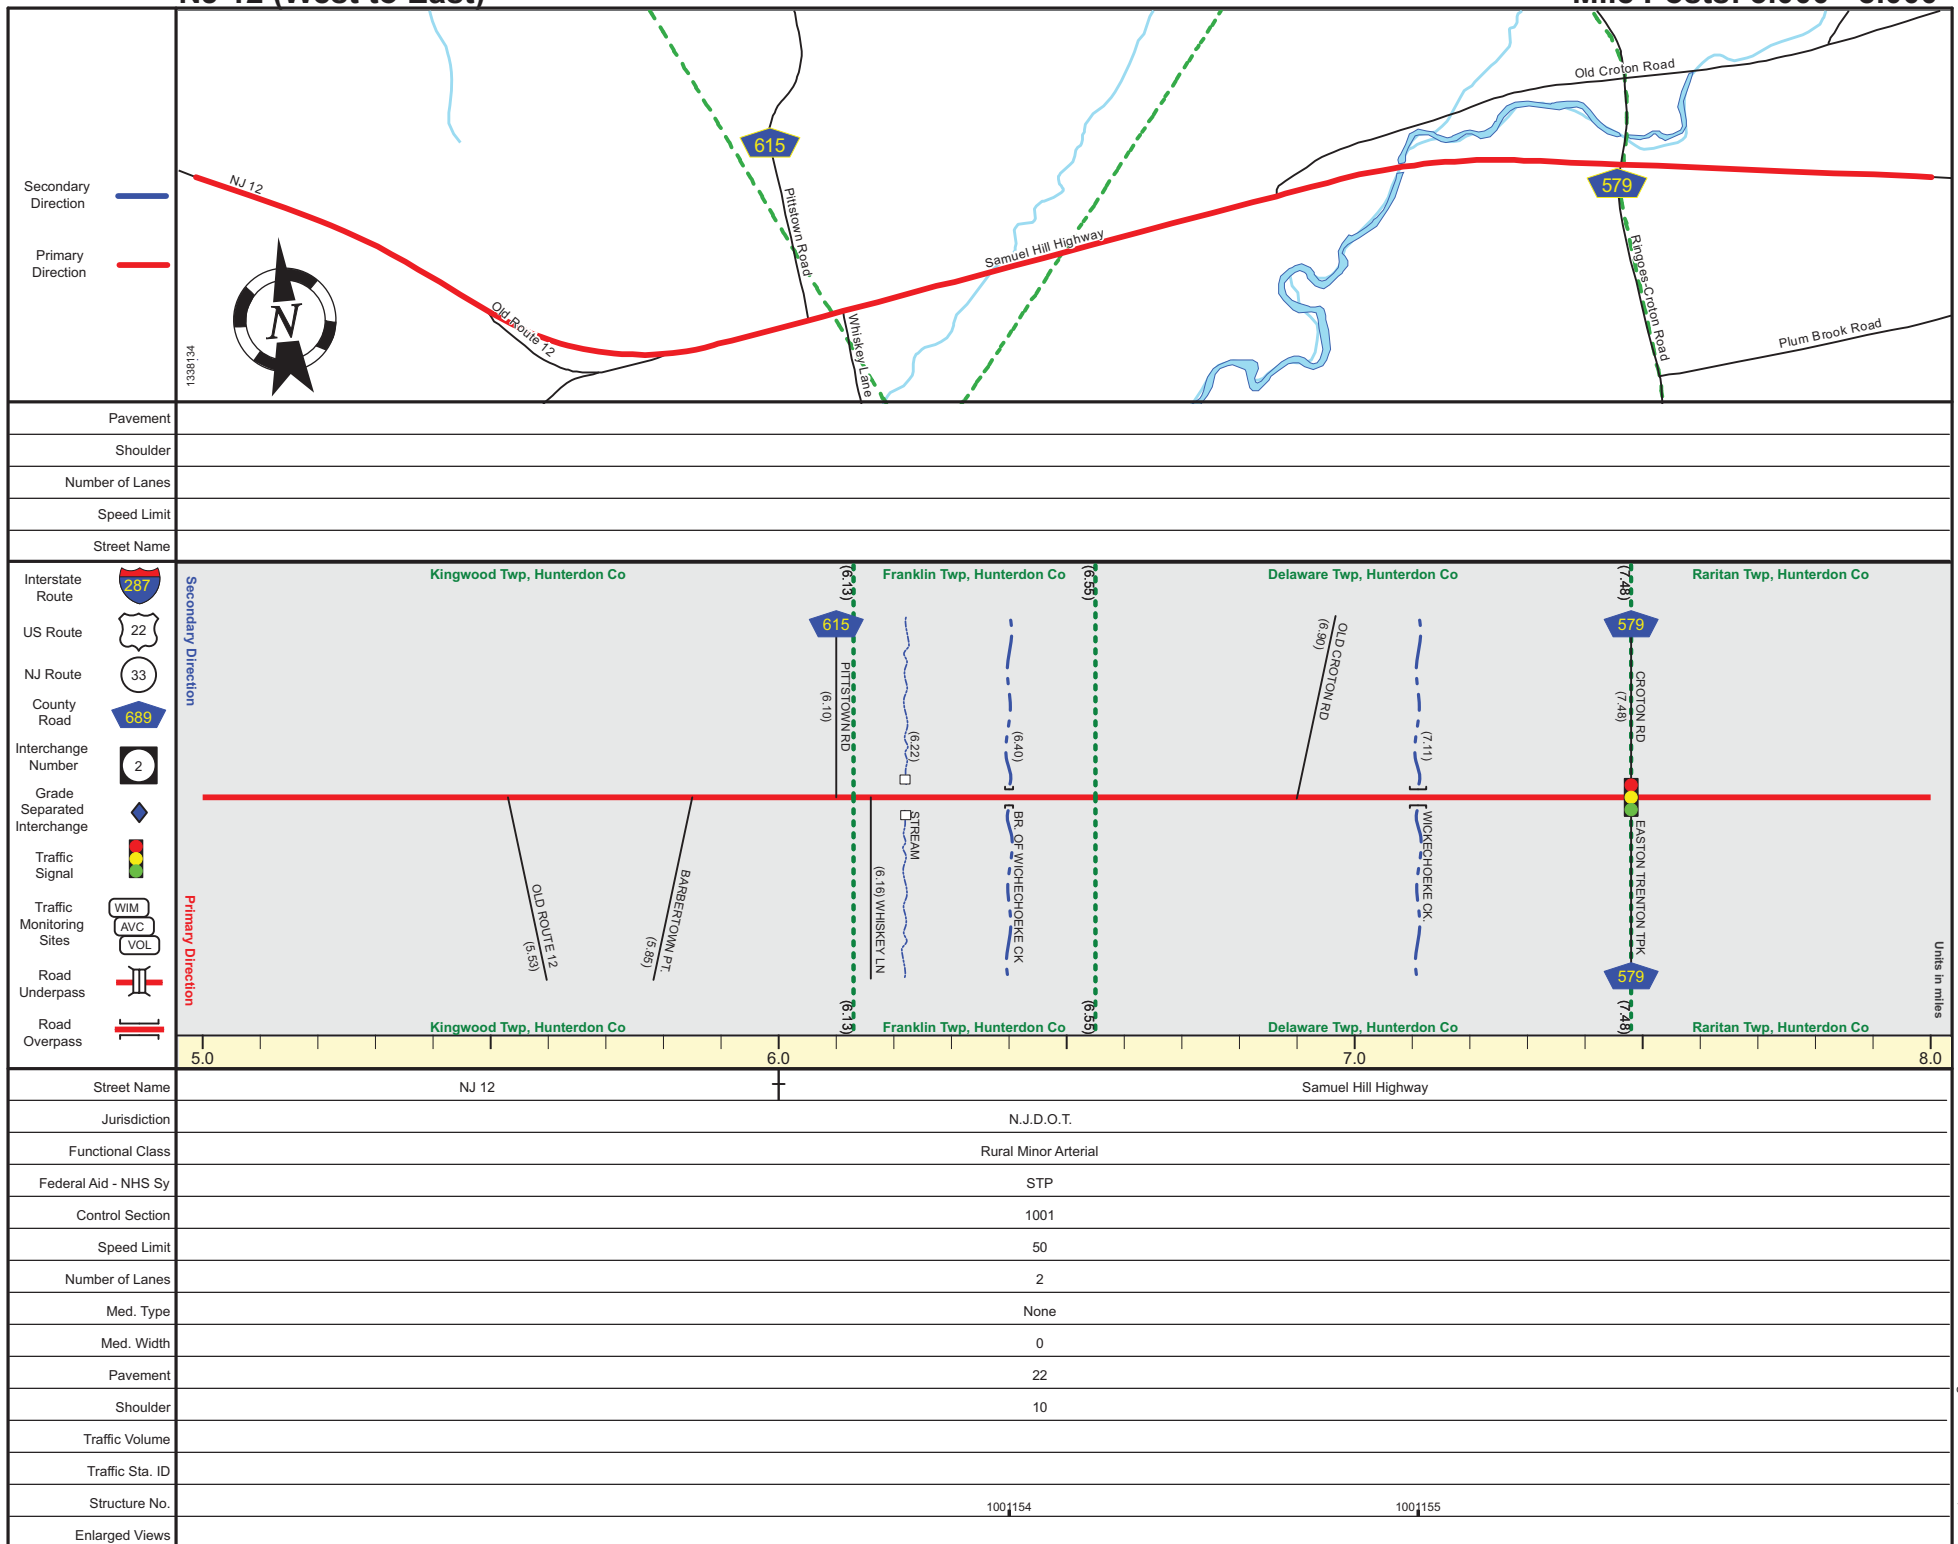


SRI = 0000012__


Date last inventoried: March 2016

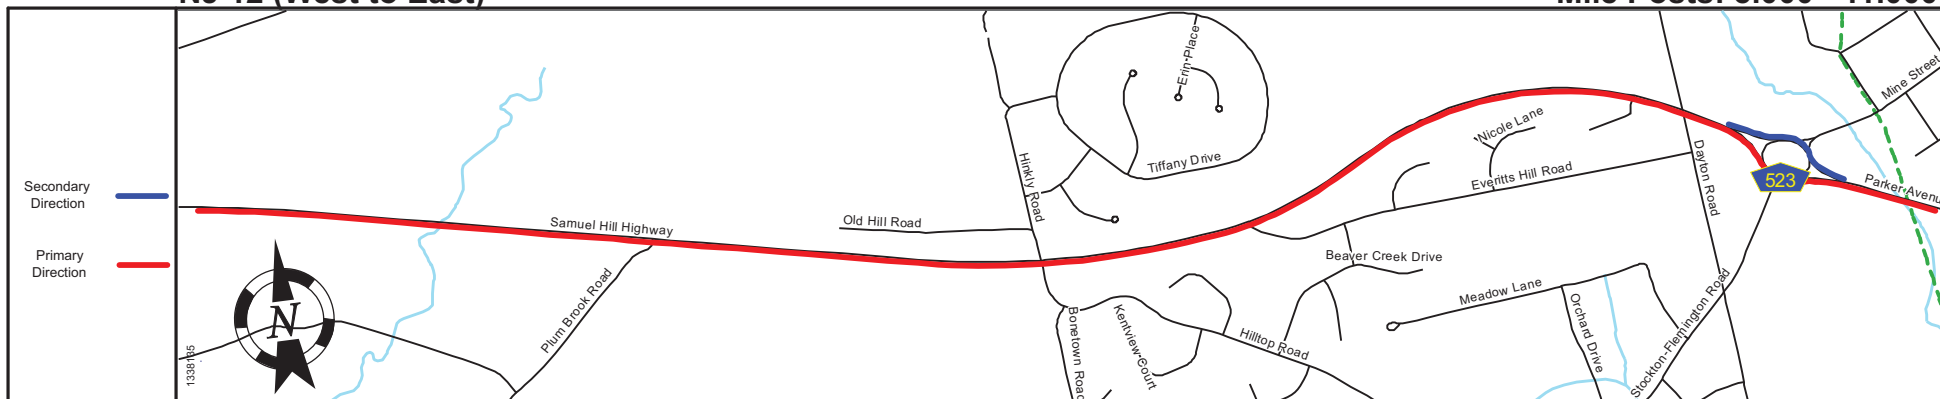

Pavement	30
Shoulder	0
Number of Lanes	1
Speed Limit	45 40
Street Name	Samuel Hill Highway

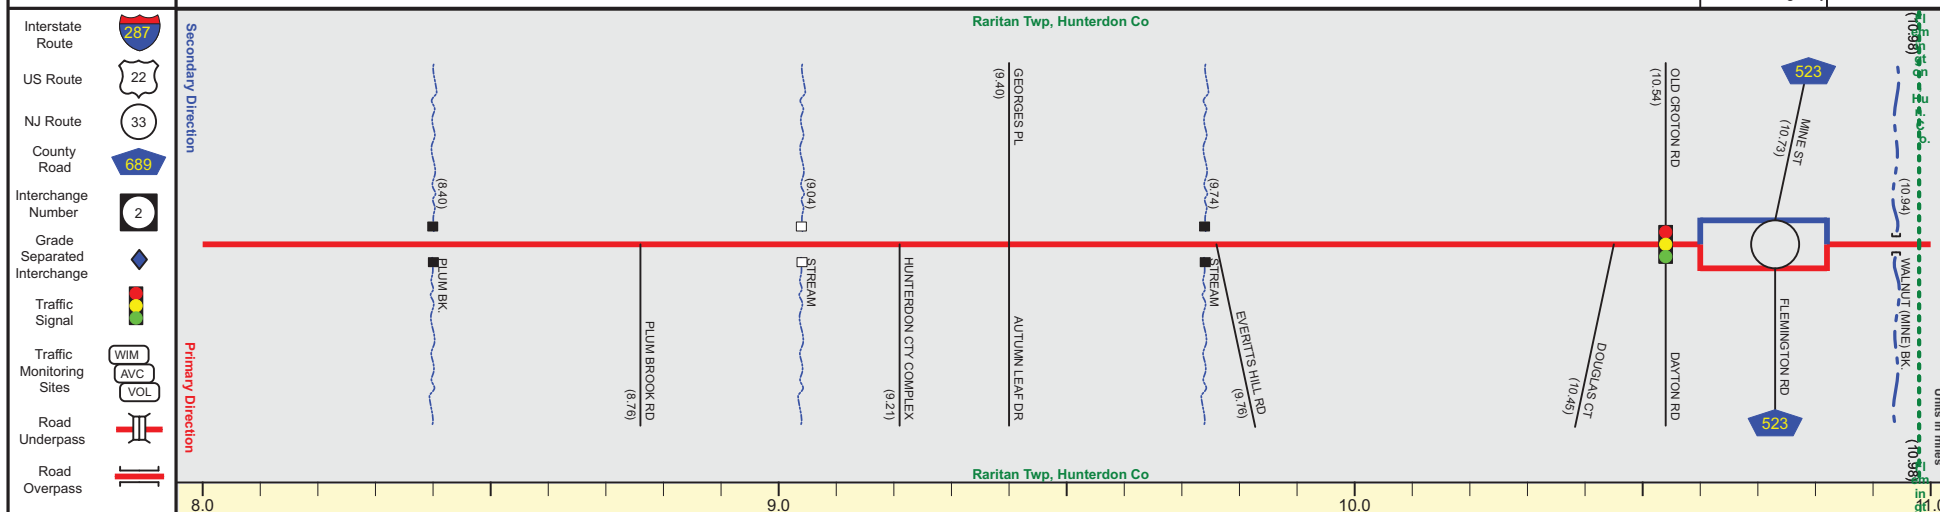

Street Name	Samuel Hill Highway		Parker Avenue
Jurisdiction	N.J.D.O.T.		
Functional Class	Rural Minor Arterial		Urban Minor Arterial
Federal Aid - NHS Sy	STP		
Control Section	1001		1002
Speed Limit	50		45 40
Number of Lanes	2		1 2
Med. Type	None		Curbed None
Med. Width	0		VAR 0
Pavement	22		30 24
Shoulder	10		0 8
Traffic Volume	9,006 (2018)		
Traffic Sta. ID	13mg02		
Structure No.	1001156		1001157 1002150
Enlarged Views			

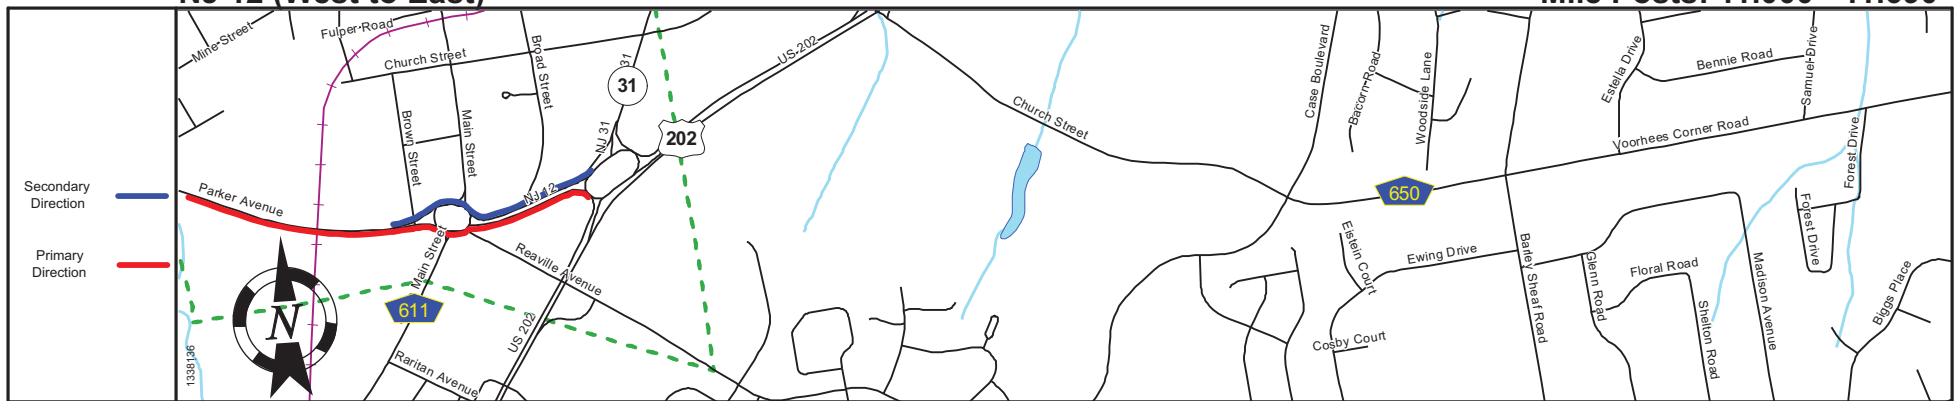

Pavement	30	24
Shoulder	0	8
Number of Lanes	1	2
Speed Limit	40	30
Street Name	Samuel Hill Highway	



Street Name	Parker Avenue	NJ 12
Jurisdiction	N.J.D.O.T.	
Functional Class	Urban Minor Arterial	
Federal Aid - NHS Sy	STP	
Control Section	1002	
Speed Limit	40	30
Number of Lanes	2	1
Med. Type	None	Curbed
Med. Width	0	VAR
Pavement	24	30
Shoulder	8	0
Traffic Volume	14,937 (2016)	11,037 (2016)
Traffic Sta. ID	5-4-314	5-4-315
Structure No.		
Enlarged Views		