



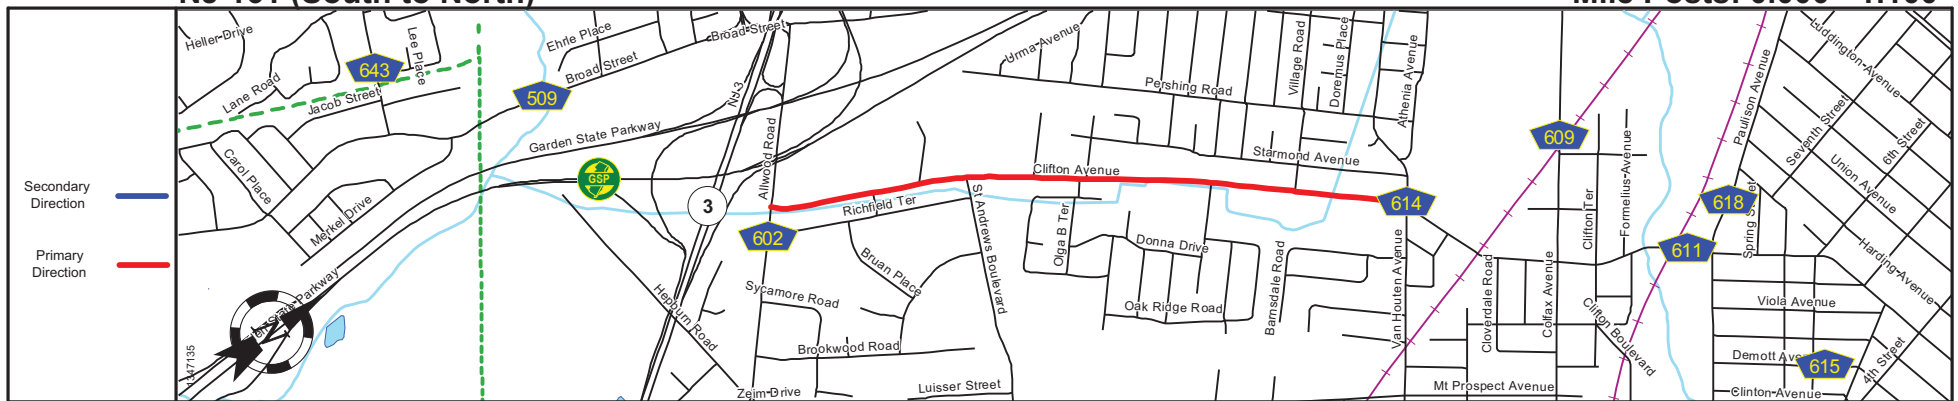

Pavement	
Shoulder	
Number of Lanes	
Speed Limit	
Street Name	

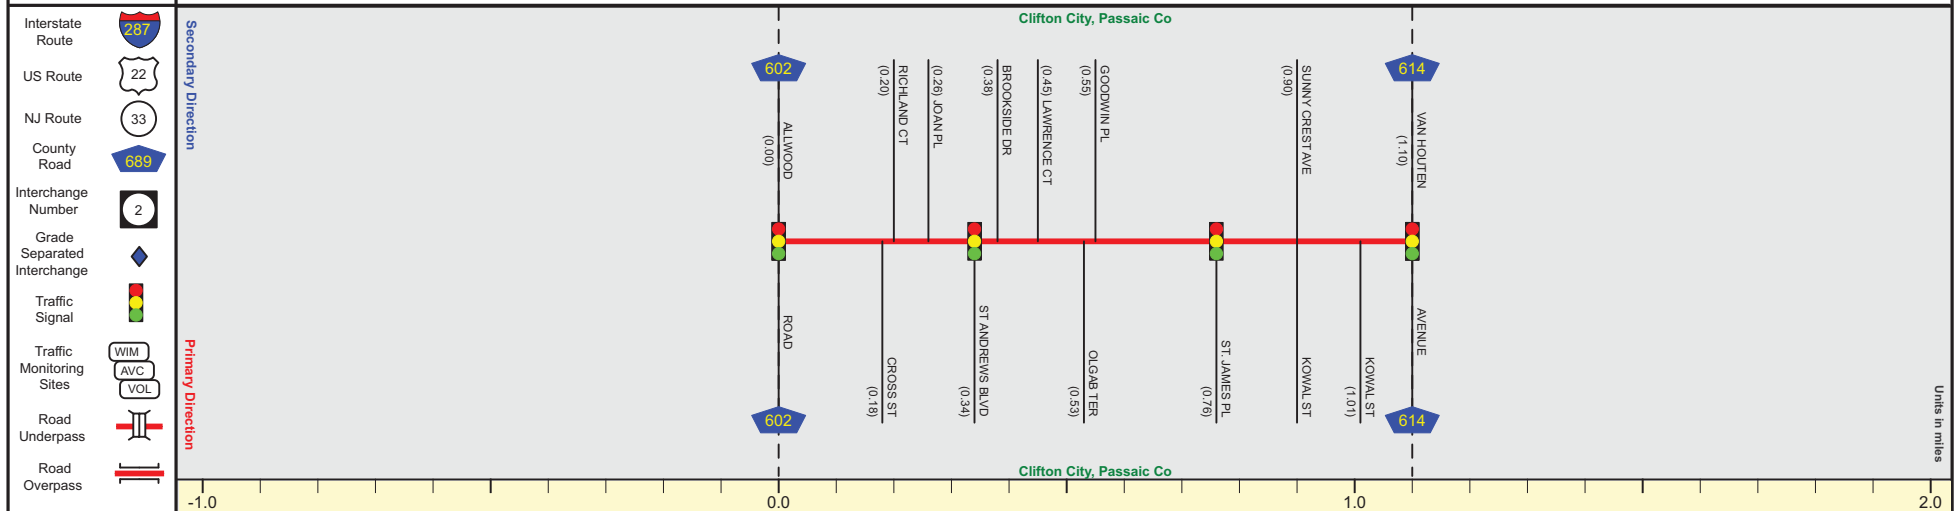

Street Name	Clifton Avenue
Jurisdiction	N.J.D.O.T.
Functional Class	Urban Minor Arterial
Federal Aid - NHS Sy	STP
Control Section	1611
Speed Limit	25 35
Number of Lanes	4
Med. Type	None
Med. Width	0
Pavement	68
Shoulder	0
Traffic Volume	12,624 (2016)
Traffic Sta. ID	2-4-344
Structure No.	
Enlarged Views	