




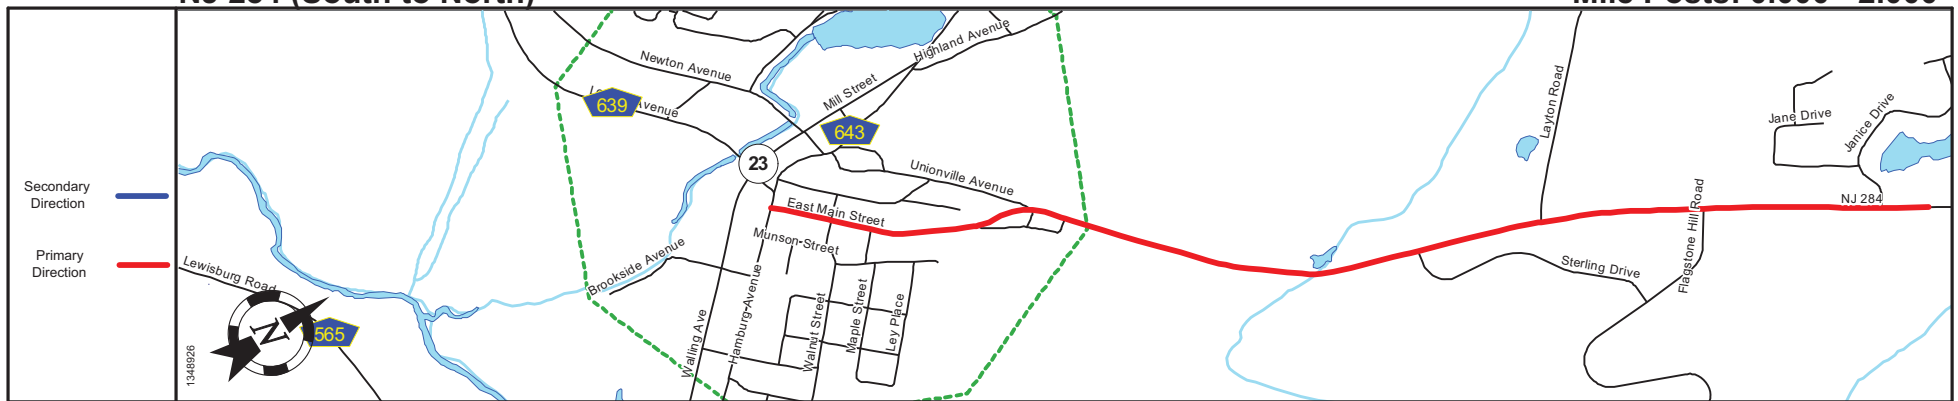

Pavement	
Shoulder	
Number of Lanes	
Speed Limit	
Street Name	

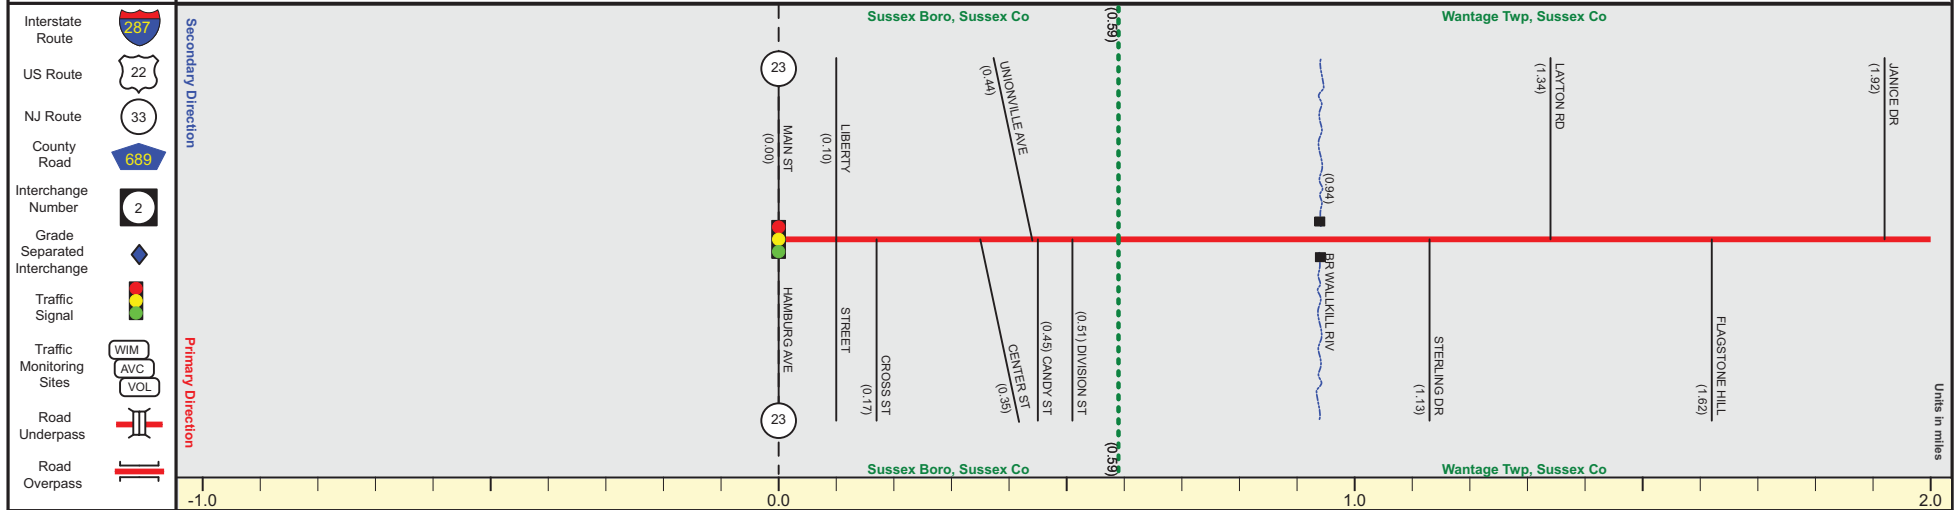


Street Name	East Main Street	NJ 284
Jurisdiction	N.J.D.O.T.	
Functional Class	Urban Minor Arterial	
Federal Aid - NHS Sy	STP	
Control Section	1907	
Speed Limit	30	35
Number of Lanes	2	
Med. Type	None	
Med. Width	0	
Pavement	30	24
Shoulder	0	6
Traffic Volume	5,574 (2016)	4,369 (2018)
Traffic Sta. ID	1-4-313	121997
Structure No.	1907150	
Enlarged Views		

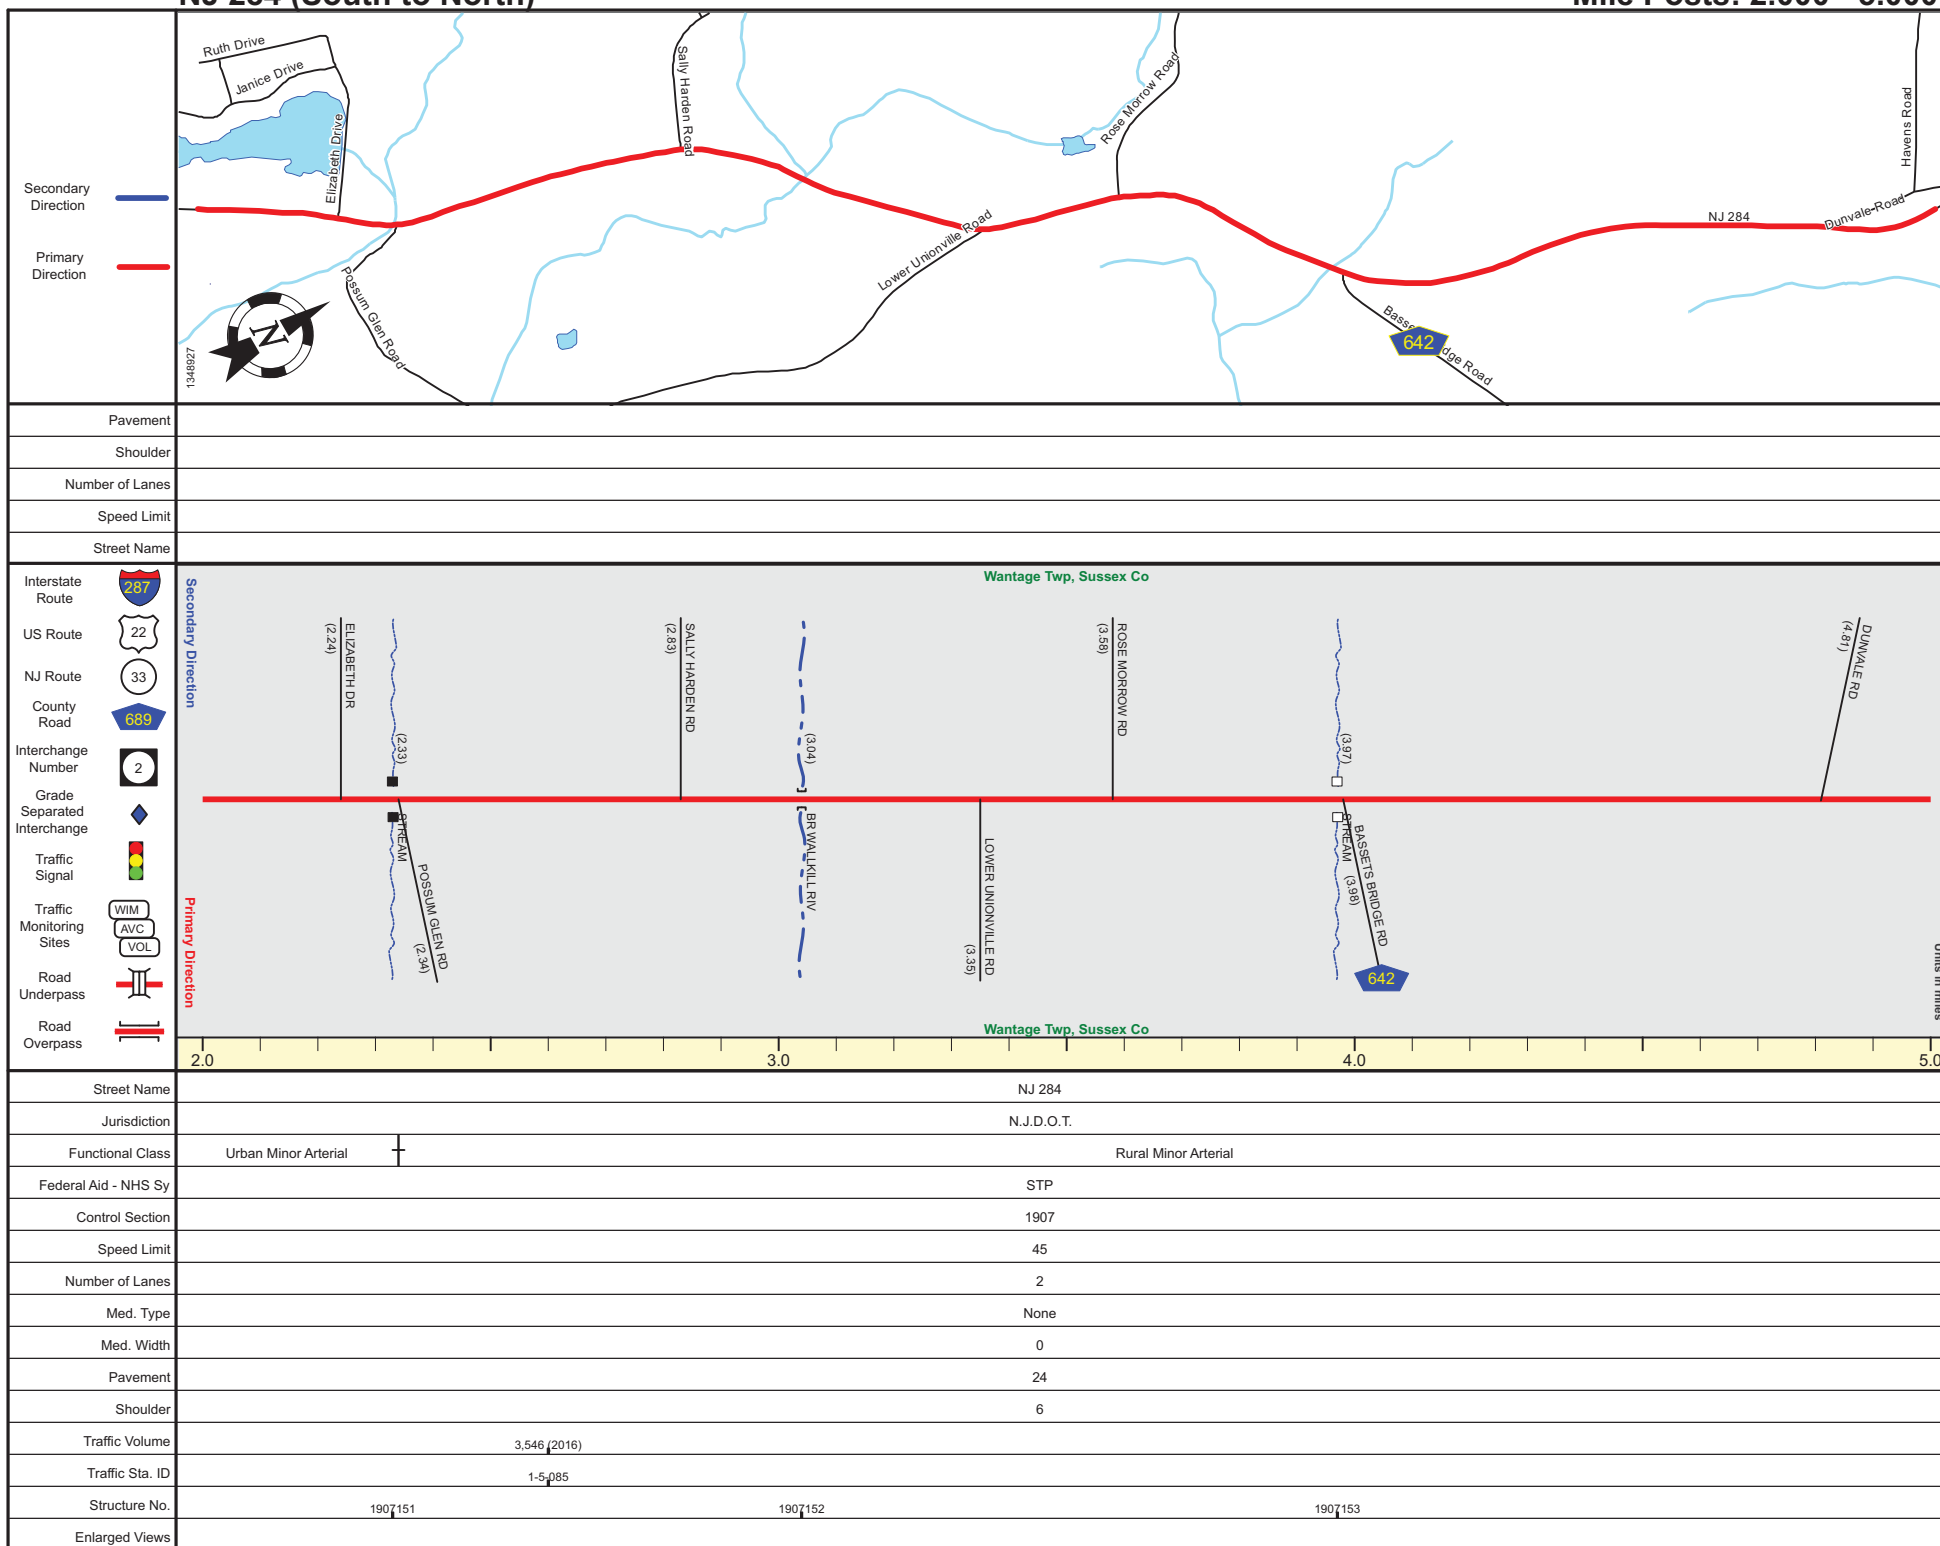


NJ 284 (South to North)

Mile Posts: 5.000 - 7.030

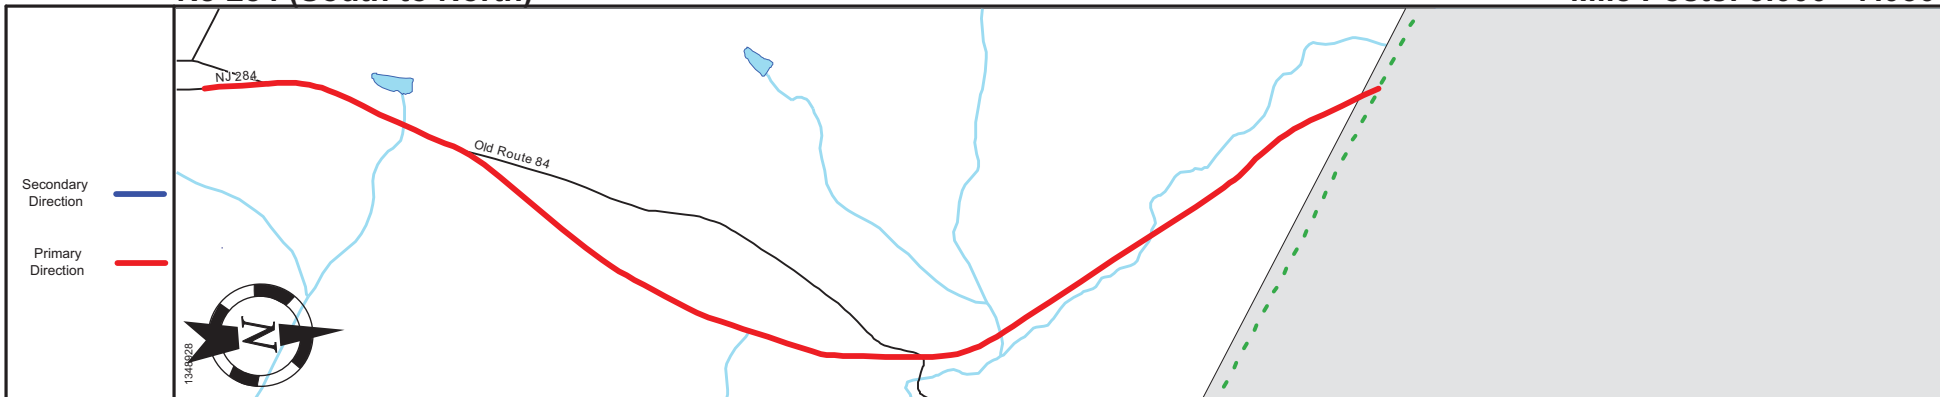

Pavement	
Shoulder	
Number of Lanes	
Speed Limit	
Street Name	

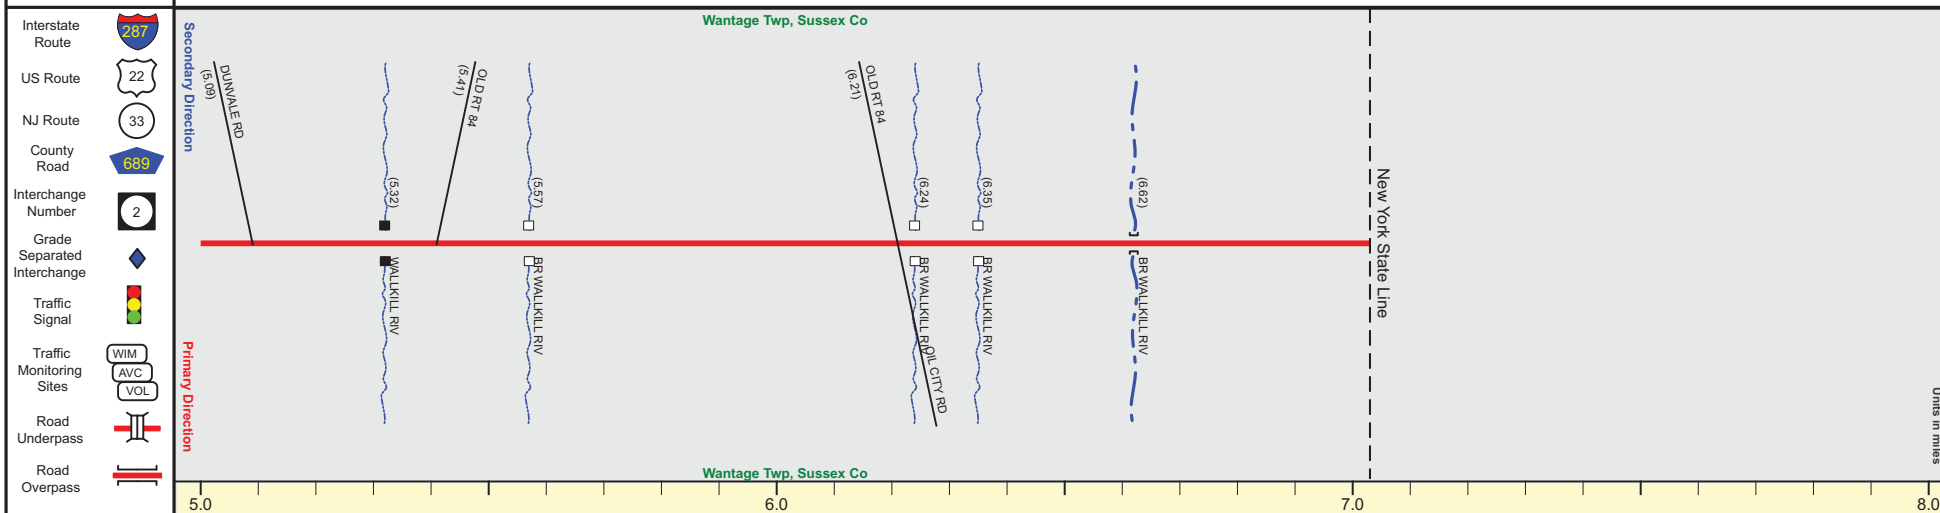

Street Name	NJ 284		End NJ 284 MP=7.03 at State Line
Jurisdiction	N.J.D.O.T.		
Functional Class	Rural Minor Arterial		
Federal Aid - NHS Sy	STP		
Control Section	1907		
Speed Limit	45	50	
Number of Lanes	2		
Med. Type	None		
Med. Width	0		
Pavement	24	22	
Shoulder	6		
Traffic Volume	1,556 (2018)		
Traffic Sta. ID	1-4-312		
Structure No.	1907154	1907155	
Enlarged Views	1907157		

SRI = 00000284

Date last inventoried: March 2017