


ROUTE 529 (South to North)

Mile Posts: 0.000 - 2.000

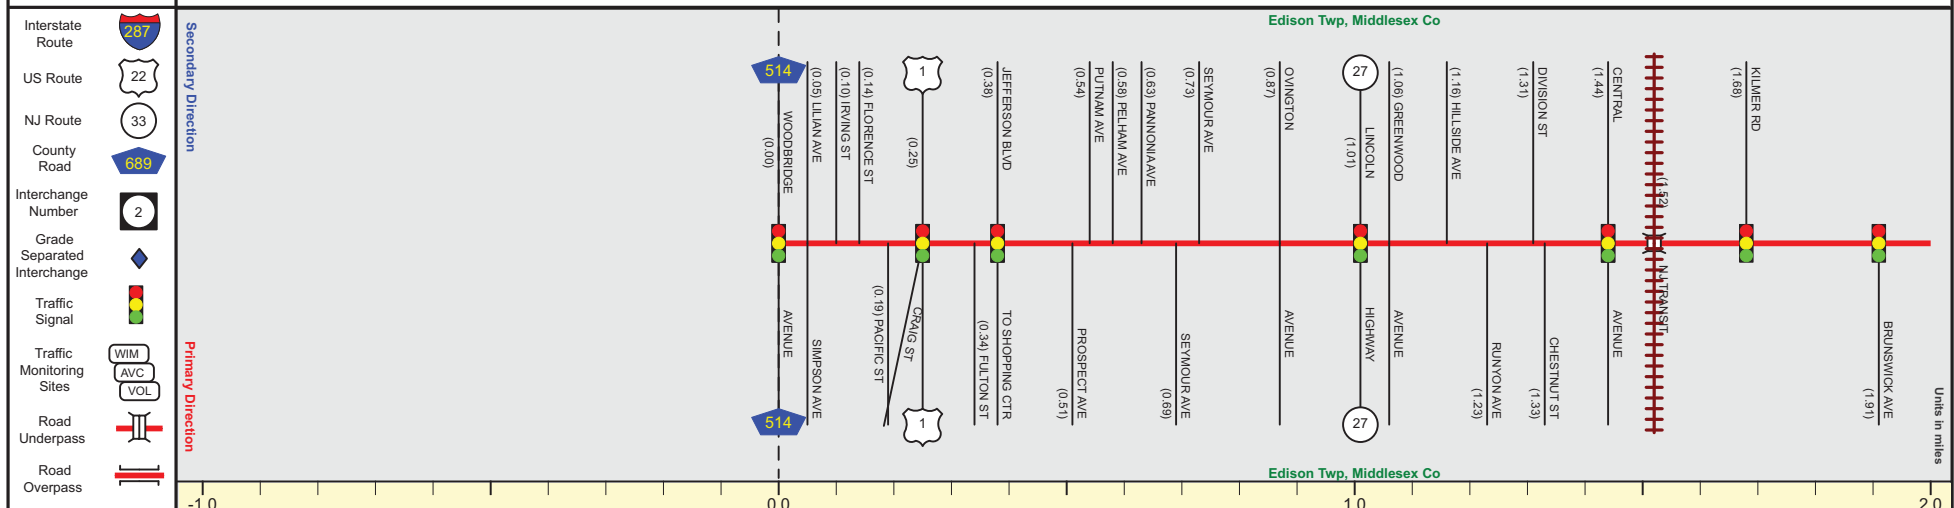

Pavement	
Shoulder	
Number of Lanes	
Speed Limit	
Street Name	




Street Name	Plainfield Avenue
Jurisdiction	County
Functional Class	Urban Minor Arterial
Federal Aid - NHS Sy	STP
Control Section	Begin Rt 529 MP=0.00
Speed Limit	35
Number of Lanes	2
Med. Type	None
Med. Width	0
Pavement	32
Shoulder	0
Traffic Volume	7,746 (2016)
Traffic Sta. ID	91210
Structure No.	
Enlarged Views	

SRI = 0000529__


Date last inventoried: November 2012

ROUTE 529 (South to North)

Mile Posts: 2.000 - 5.000

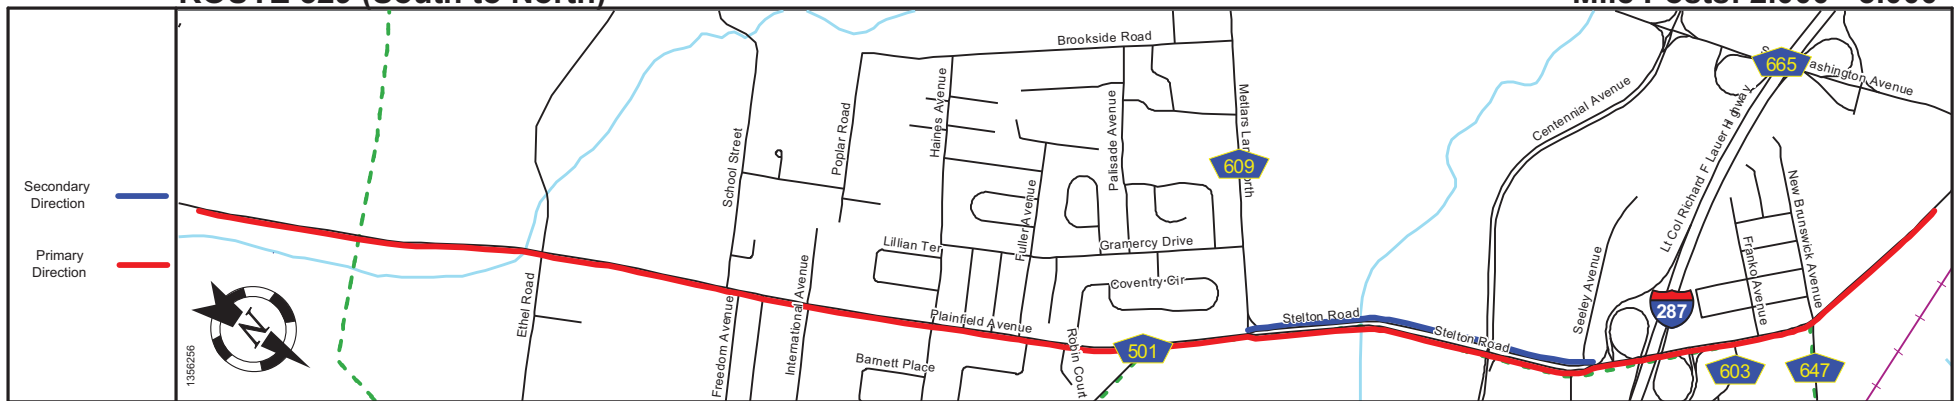

Pavement	22	36
Shoulder	0	
Number of Lanes	2	
Speed Limit	40	
Street Name	Stetson Road	

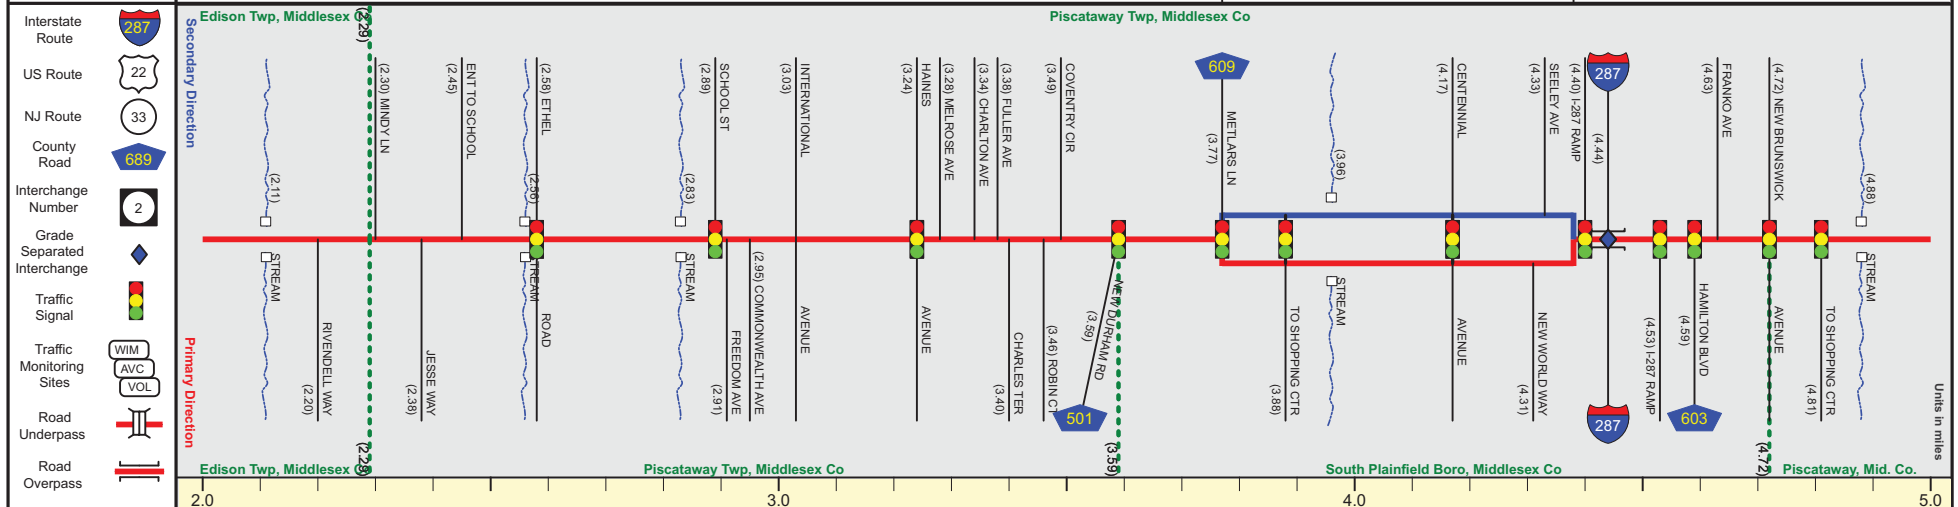


Street Name	Plainfield Avenue										Stelton Road	
Jurisdiction	County	
Functional Class	Urban Principal Arterial	
Federal Aid - NHS Sy	NHS	
Control Section	
Speed Limit	45										40	
Number of Lanes	4									2									4	

SRI = 0000529__


Date last inventoried: November 2012

ROUTE 529 (South to North)

Mile Posts: 5.000 - 8.000

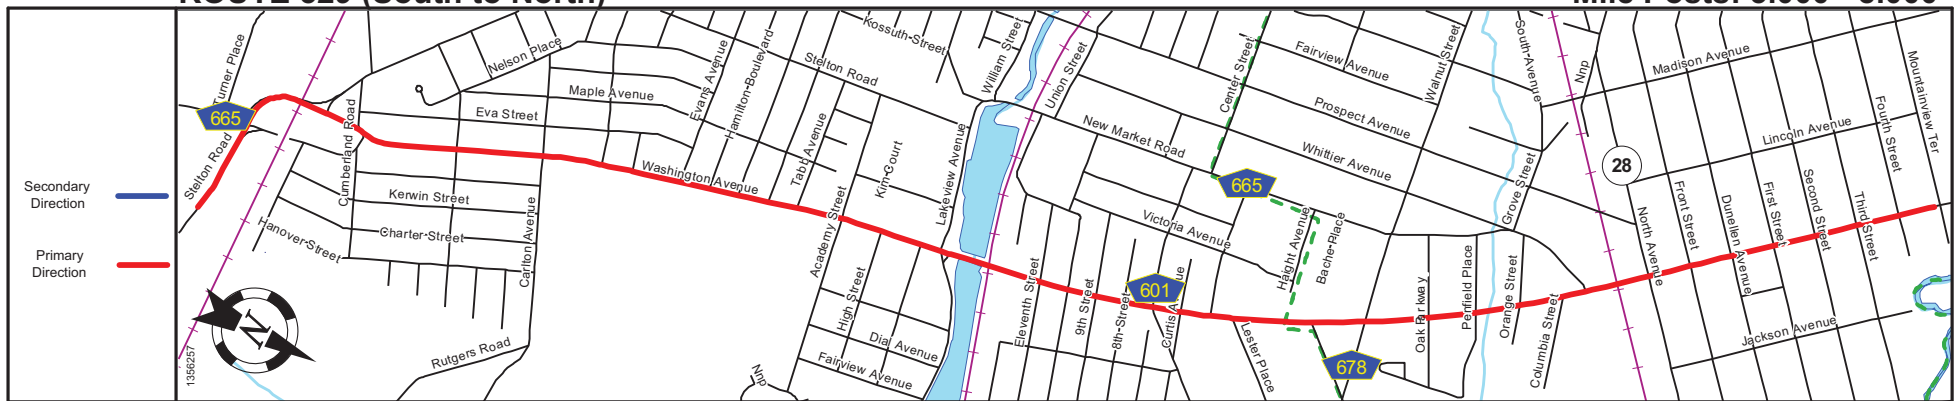

Pavement	
Shoulder	
Number of Lanes	
Speed Limit	
Street Name	

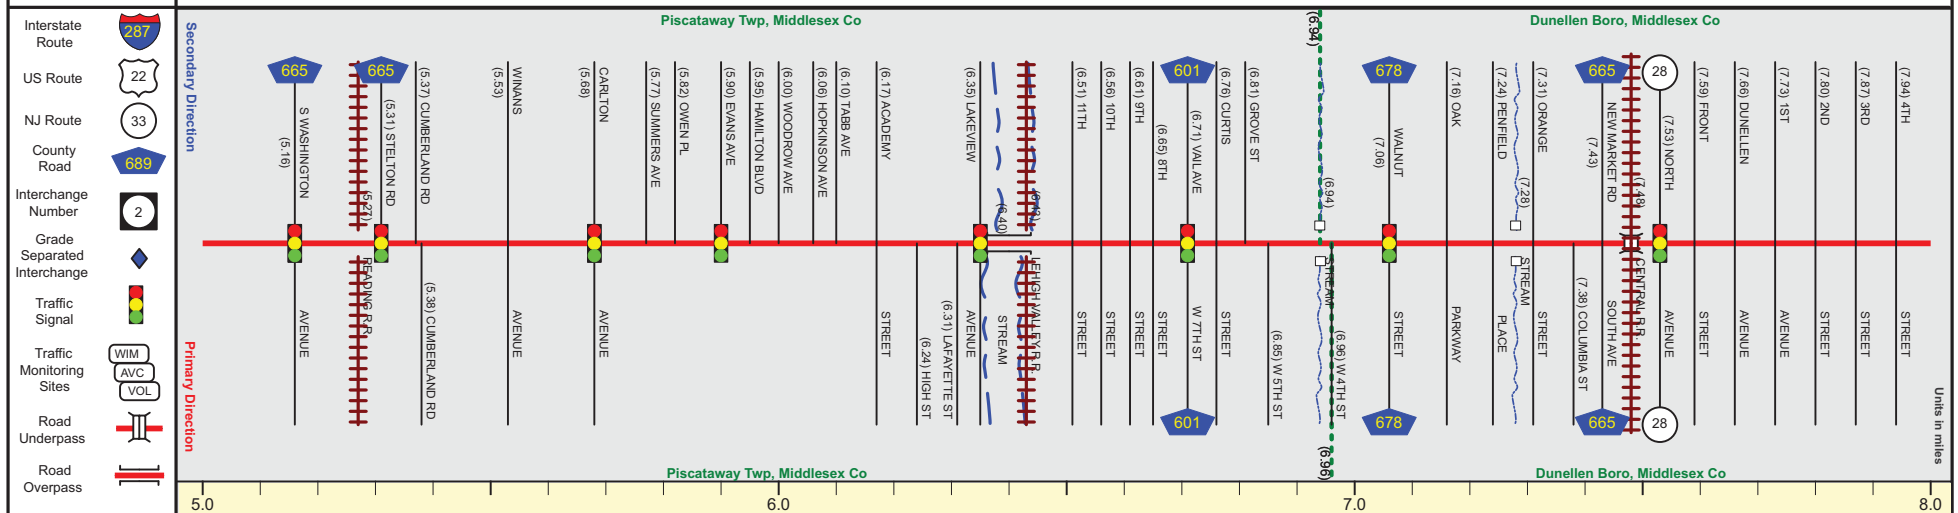


Street Name	Stelton Road	Washington Avenue	South Washington Avenue	North Washington Avenue					
Jurisdiction	County								
Functional Class	Urban Principal Arterial			Urban Minor Arterial					
Federal Aid - NHS Sy	NHS			STP					
Control Section									
Speed Limit	40		35						
Number of Lanes	4	2							
Med. Type	None								
Med. Width	0								
Pavement	60	36	28	40	30	38	30	40	48
Shoulder	0	6	0	6	0	6	0		
Traffic Volume	17,687 (2016)				14,470 (2016)				
Traffic Sta. ID	91216				91208				
Structure No.	122B138				122B138				
Enlarged Views									

SRI = 0000529__


Date last inventoried: November 2012

ROUTE 529 (South to North)

Mile Posts: 8.000 - 10.570

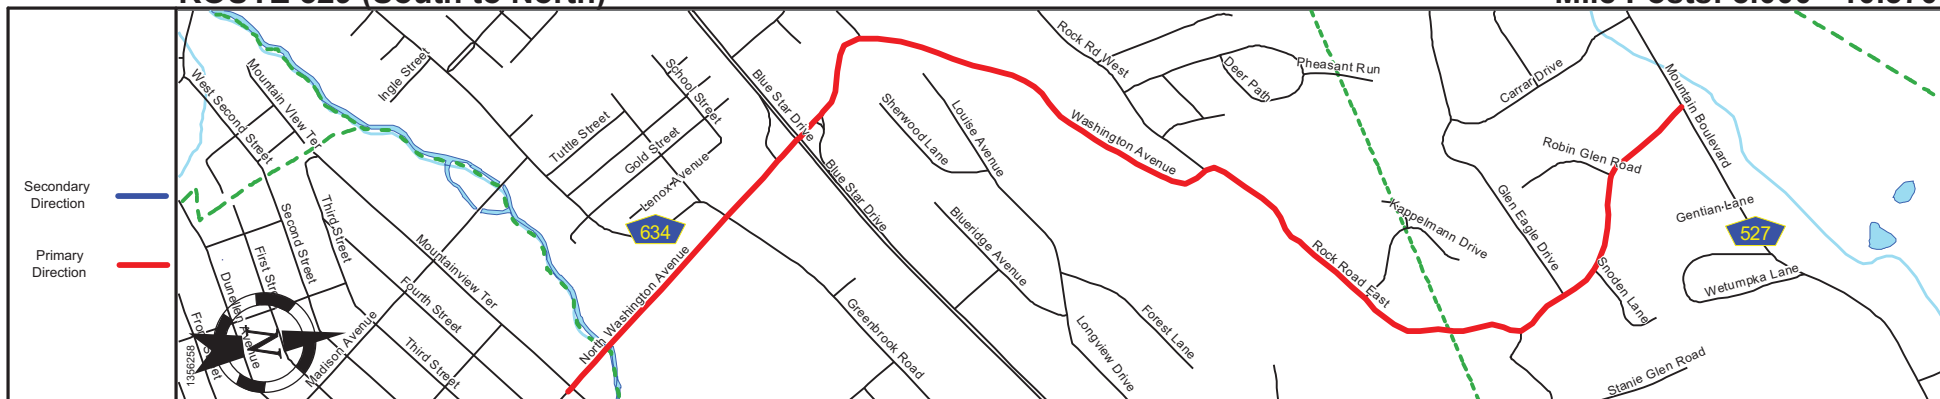

Pavement	
Shoulder	
Number of Lanes	
Speed Limit	
Street Name	

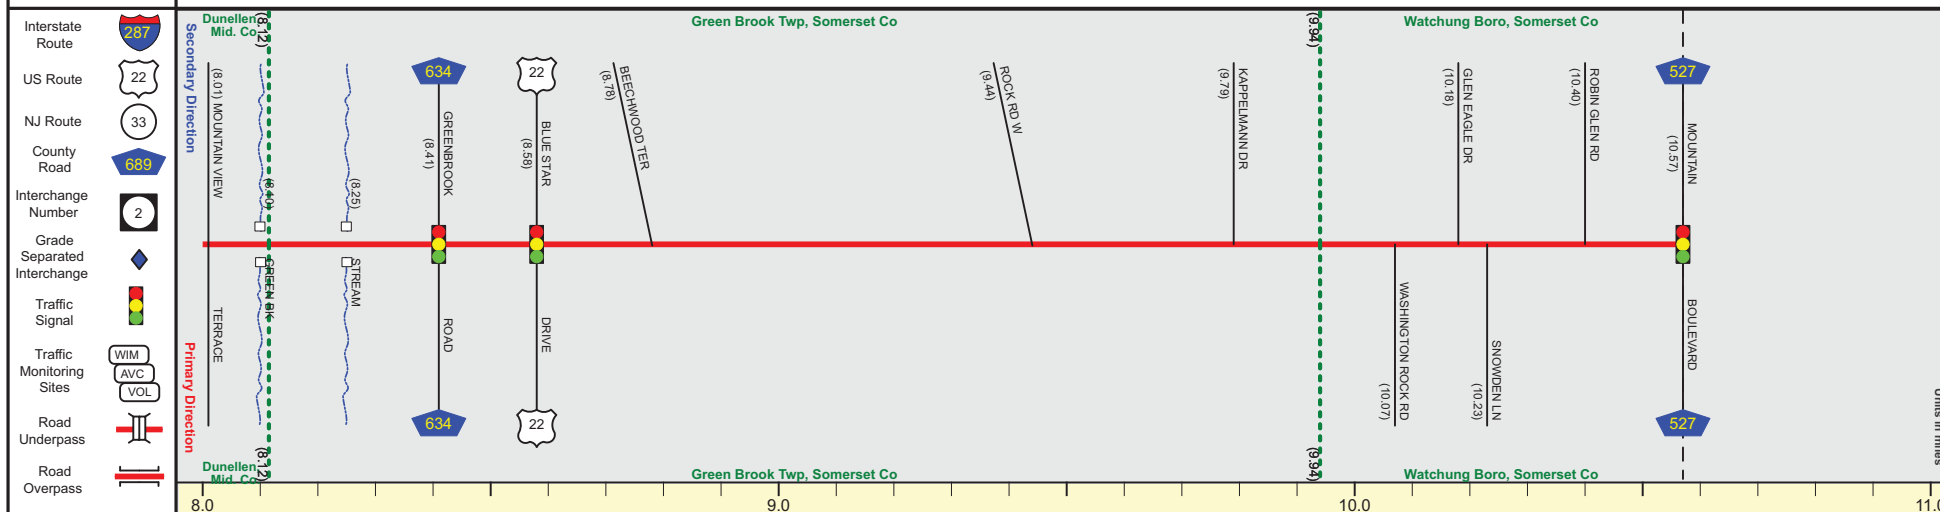

Street Name	North Washington Avenue		Washington Avenue		Rock Road East		Washington Rock Road		
Jurisdiction	County		Municipal						
Functional Class	Urban Minor Arterial		Urban Major Collector						
Federal Aid - NHS Sy			STP						
Control Section									
Speed Limit	35		40				25		End Rt. 529 MP=10.57
Number of Lanes	2			4					
Med. Type				None					
Med. Width				0					
Pavement		48		20			22		
Shoulder	0		2				0		
Traffic Volume							4,128 (2016)		
Traffic Sta. ID							4-8,850		
Structure No.	18LQ903	18LQ907							
Enlarged Views									

SRI = 0000529__

Date last inventoried: November 2012