



ATLANTIC COUNTY 606 (West to East)

Mile Posts: 0.000 - 0.510

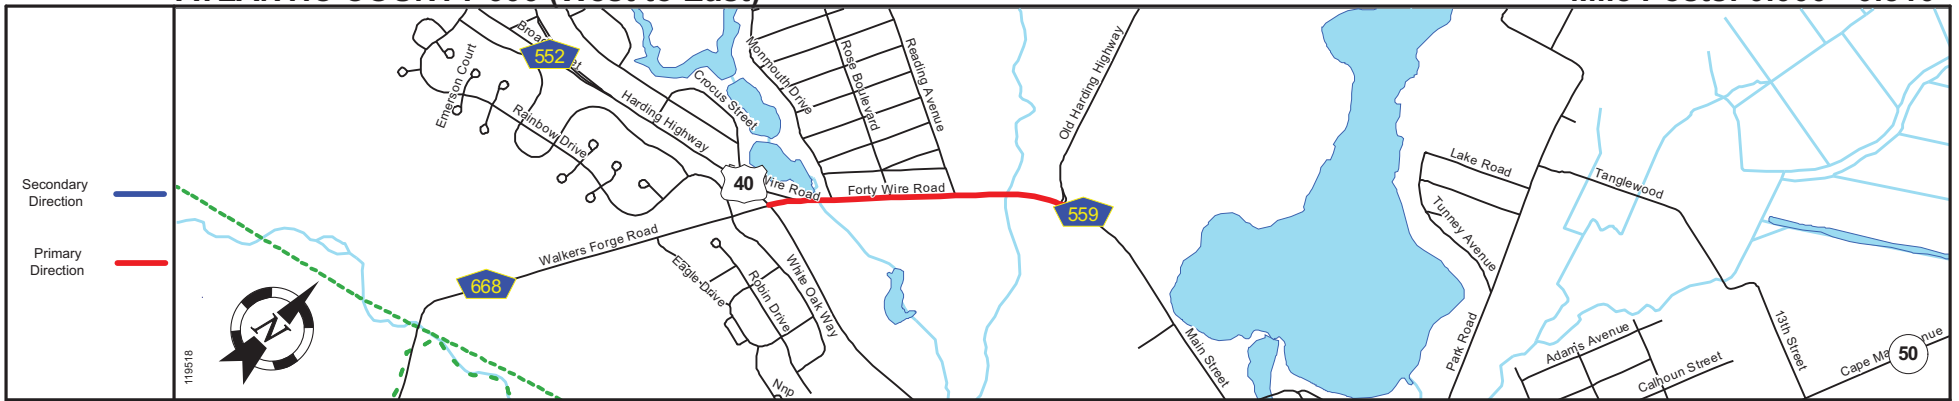

Pavement	
Shoulder	
Number of Lanes	
Speed Limit	
Street Name	

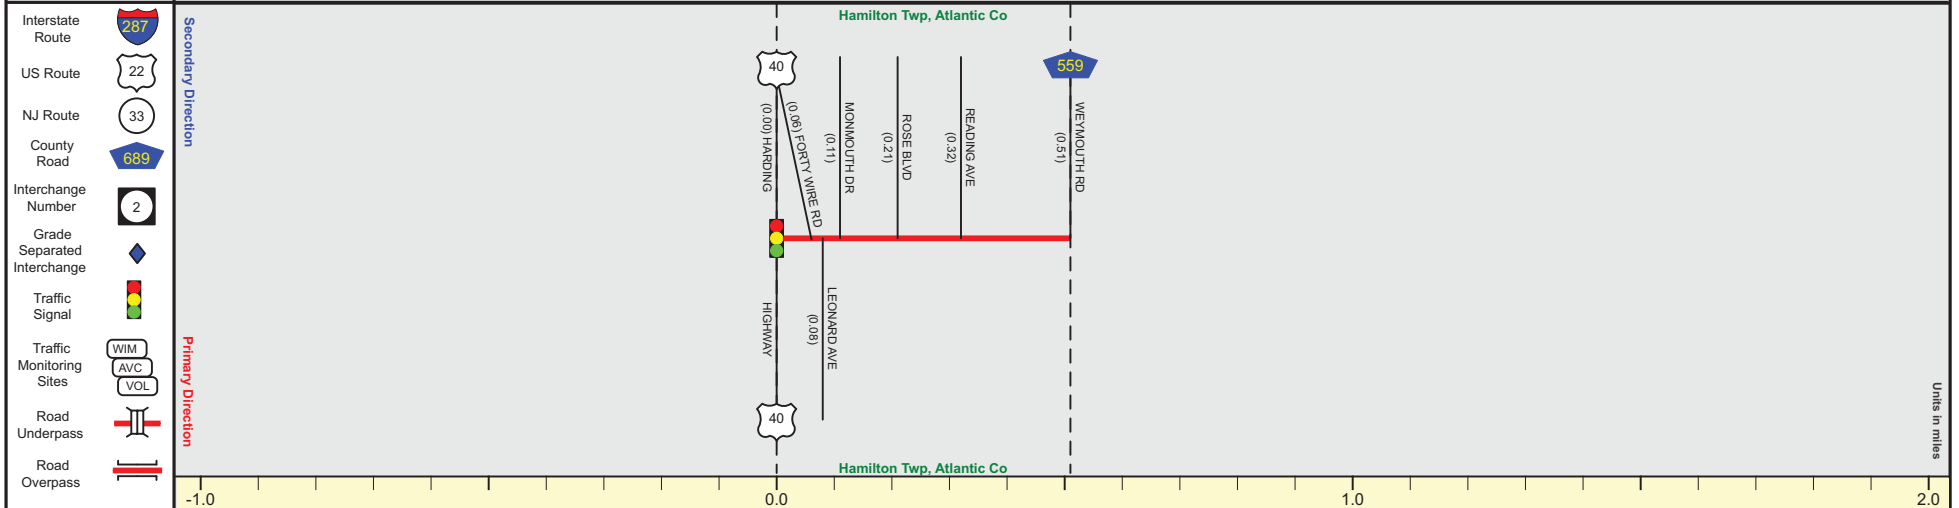

Street Name	Forty Wire Road	
Jurisdiction	County	
Functional Class	Urban Major Collector	
Federal Aid - NHS Sy	STP	
Control Section	Begin Atlantic County 606 MP=0.00	
Speed Limit	40	
Number of Lanes	2	
Med. Type	None	
Med. Width	0	
Pavement	38	22
Shoulder	0	10
Traffic Volume	4,118 (2018)	
Traffic Sta. ID	8-4,524	
Structure No.		
Enlarged Views		

SRI = 01000606__

Date last inventoried: July 2011