



CUMBERLAND COUNTY 650 (South to North)

Mile Posts: 0.000 - 2.000

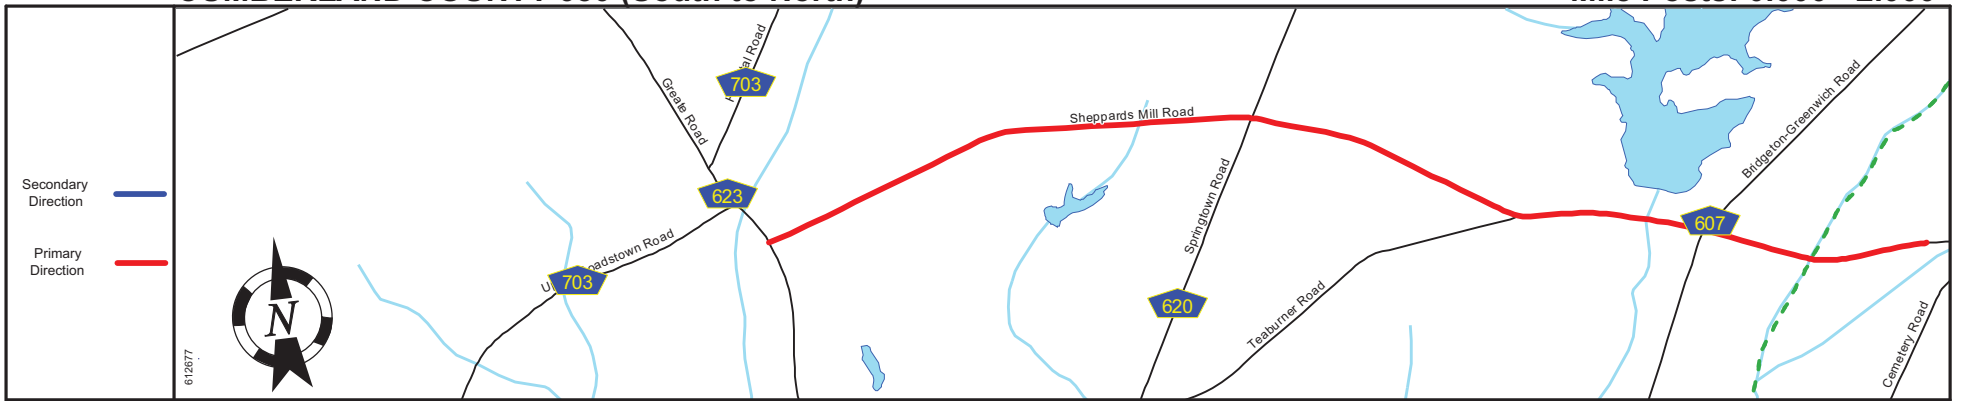

Pavement	
Shoulder	
Number of Lanes	
Speed Limit	
Street Name	

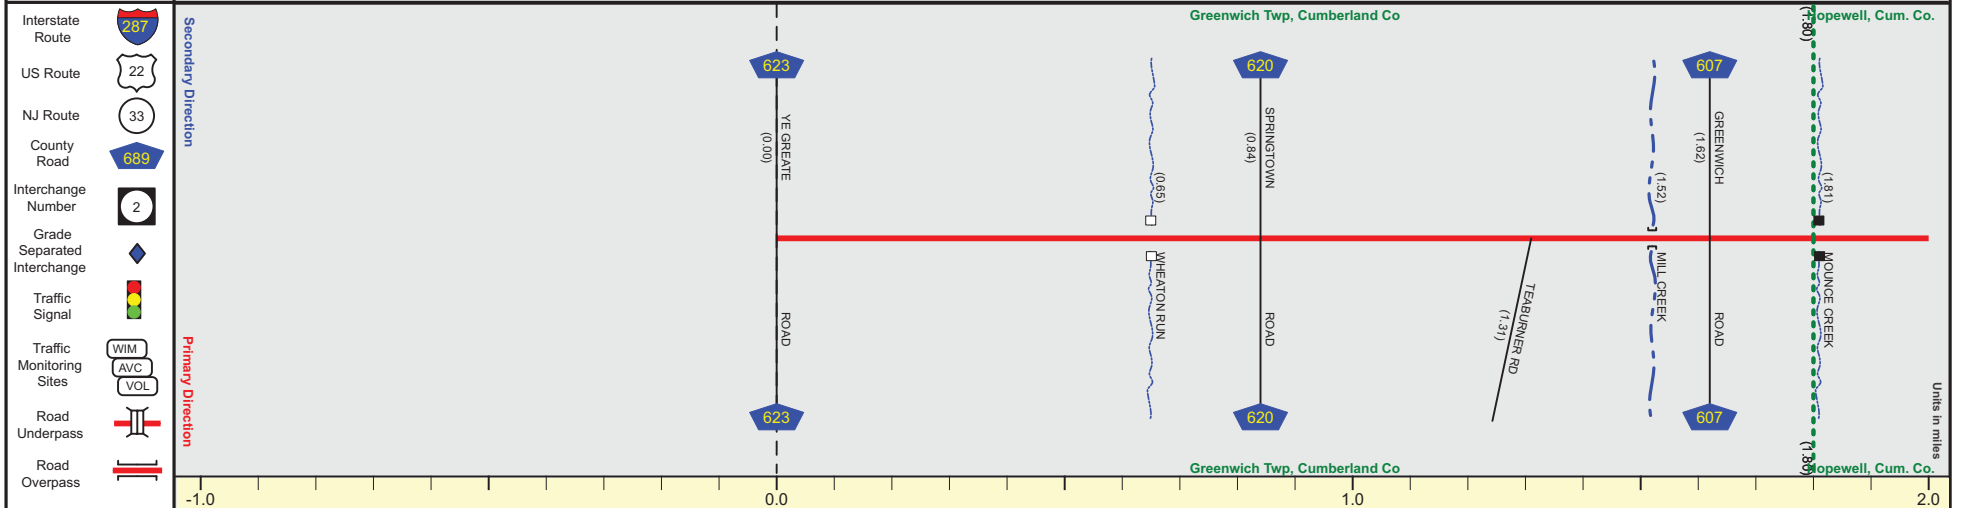


Street Name	Sheppards Mill Road
Jurisdiction	County
Functional Class	Rural Minor Collector
Federal Aid - NHS Sy	Non-Federal Aid
Control Section	
Speed Limit	25
Number of Lanes	2
Med. Type	None
Med. Width	0
Pavement	20
Shoulder	1
Traffic Volume	176 (2017)
Traffic Sta. ID	7-0455
Structure No.	
Enlarged Views	

SRI = 0600650__


Date last inventoried: August 2011

CUMBERLAND COUNTY 650 (South to North)

Mile Posts: 2.000 - 5.000

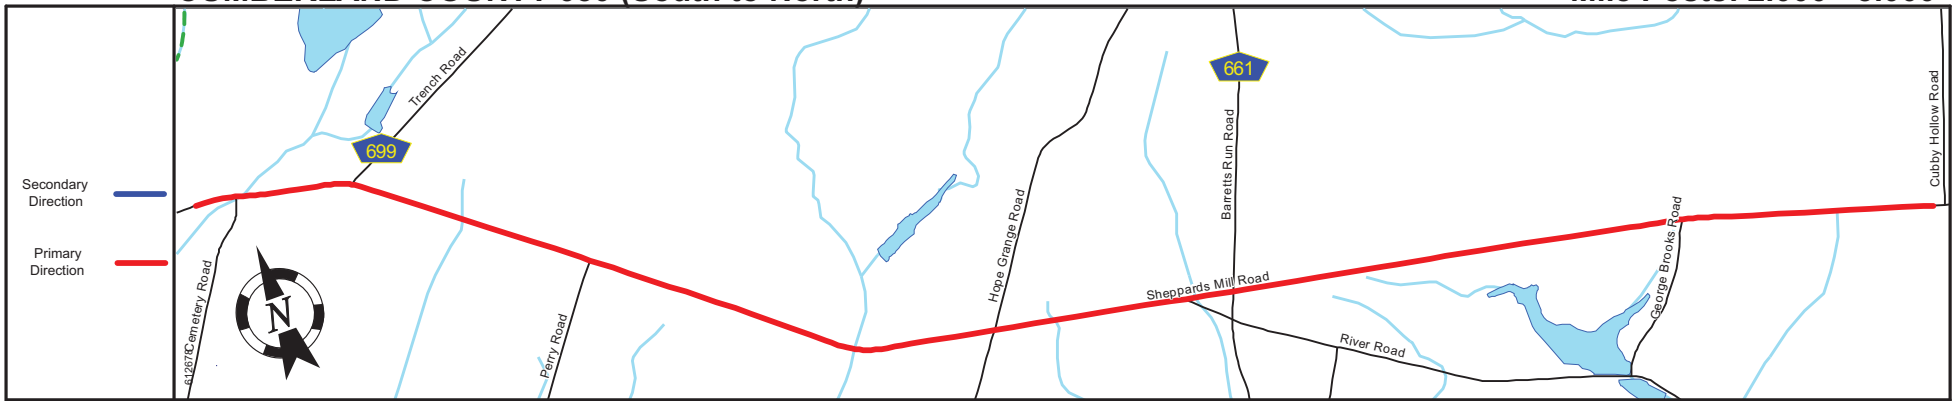

Pavement	
Shoulder	
Number of Lanes	
Speed Limit	
Street Name	

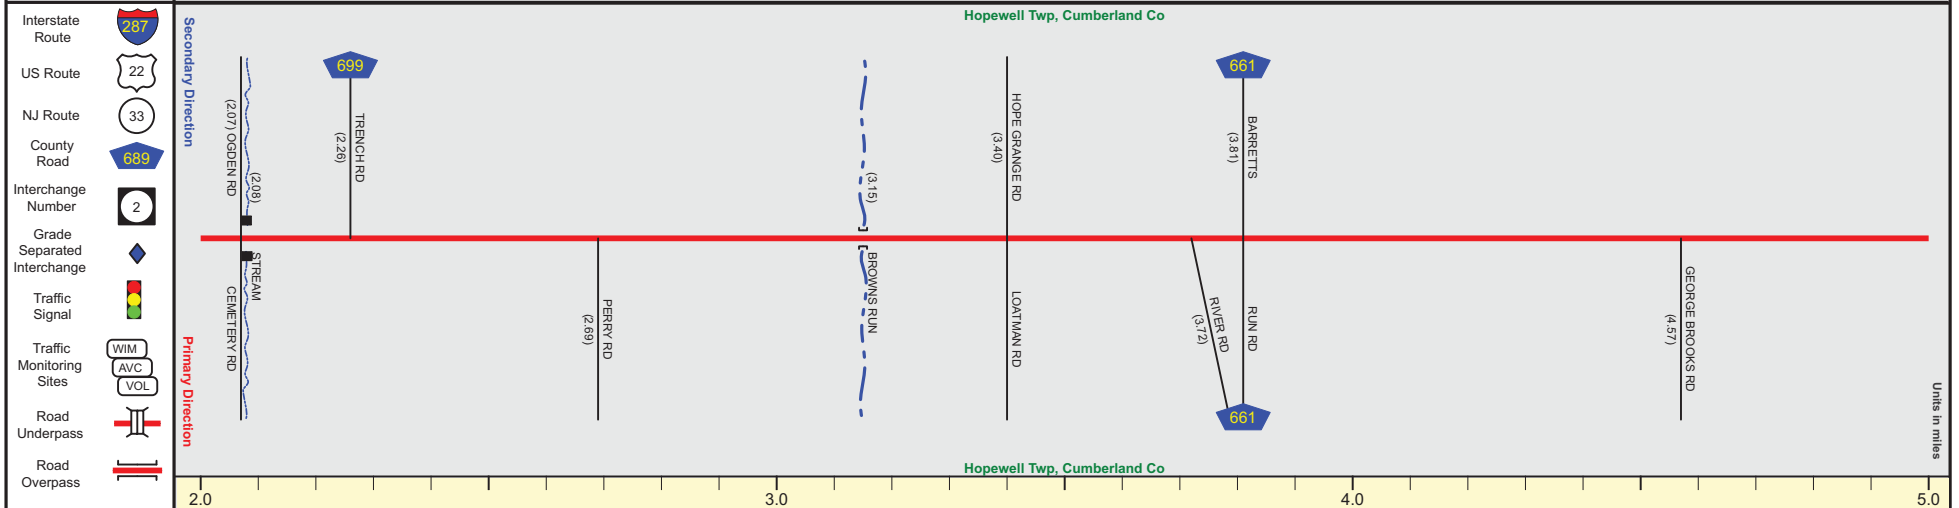

Street Name	Sheppards Mill Road	
Jurisdiction	County	
Functional Class	Rural Minor Collector	
Federal Aid - NHS Sy	Non-Federal Aid	
Control Section		
Speed Limit	25	
Number of Lanes	2	
Med. Type	None	
Med. Width	0	
Pavement	22	
Shoulder	1	1
Traffic Volume	281 (2018)	350 (2016)
Traffic Sta. ID	110623	130609
Structure No.		
Enlarged Views		

SRI = 0600650__


Date last inventoried: August 2011

CUMBERLAND COUNTY 650 (South to North)

Mile Posts: 5.000 - 8.000



Pavement	
Shoulder	
Number of Lanes	
Speed Limit	
Street Name	

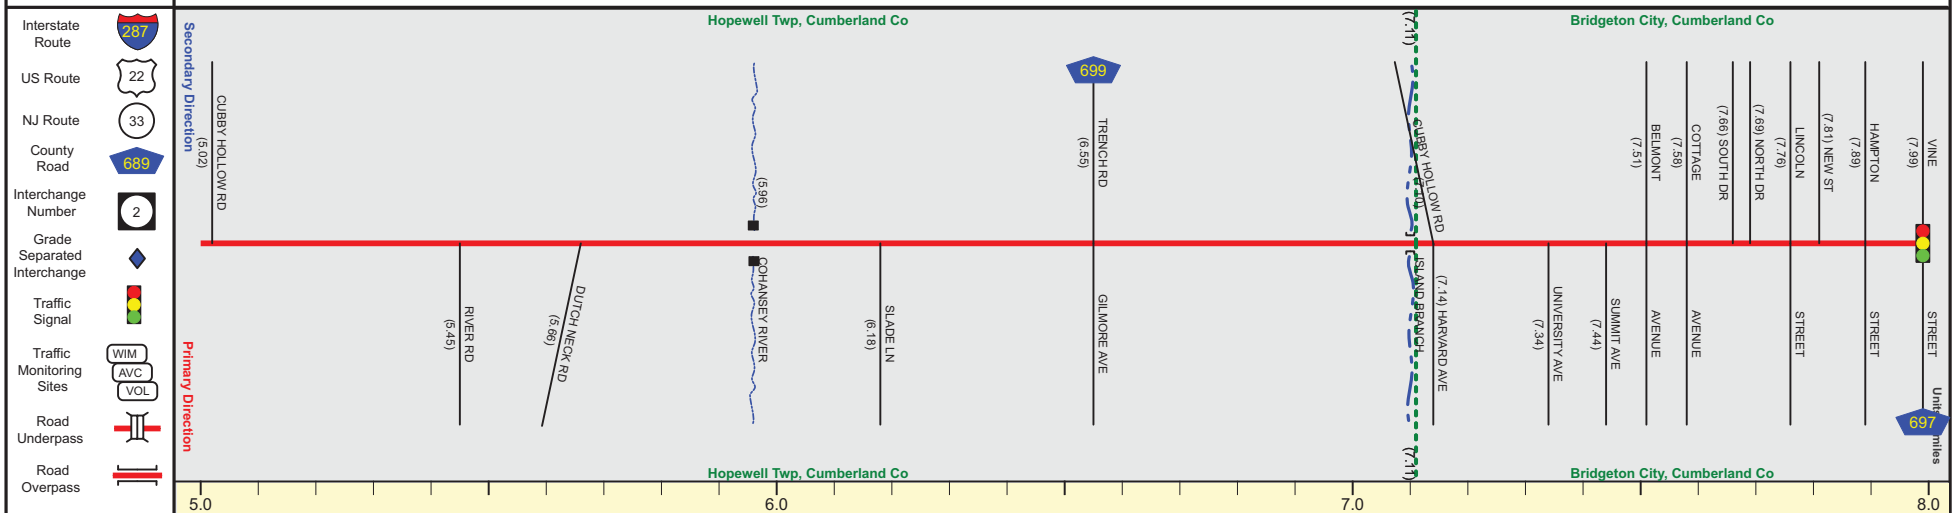


Street Name	Sheppards Mill Road		Fayette Street	
Jurisdiction	County			
Functional Class	Rural Minor Collector		Urban Major Collector	
Federal Aid - NHS Sy	Non-Federal Aid		STP	
Control Section				
Speed Limit	25		40	30
Number of Lanes	2			
Med. Type	None			
Med. Width	0			
Pavement	22		26	28
Shoulder	1		0	
Traffic Volume	330 (2017)		973 (2018)	3,525 (2018)
Traffic Sta. ID	110624		7-4-518	7-8-040
Structure No.				
Enlarged Views				

SRI = 0600650__


Date last inventoried: August 2011

CUMBERLAND COUNTY 650 (South to North)

Mile Posts: 8.000 - 8.130

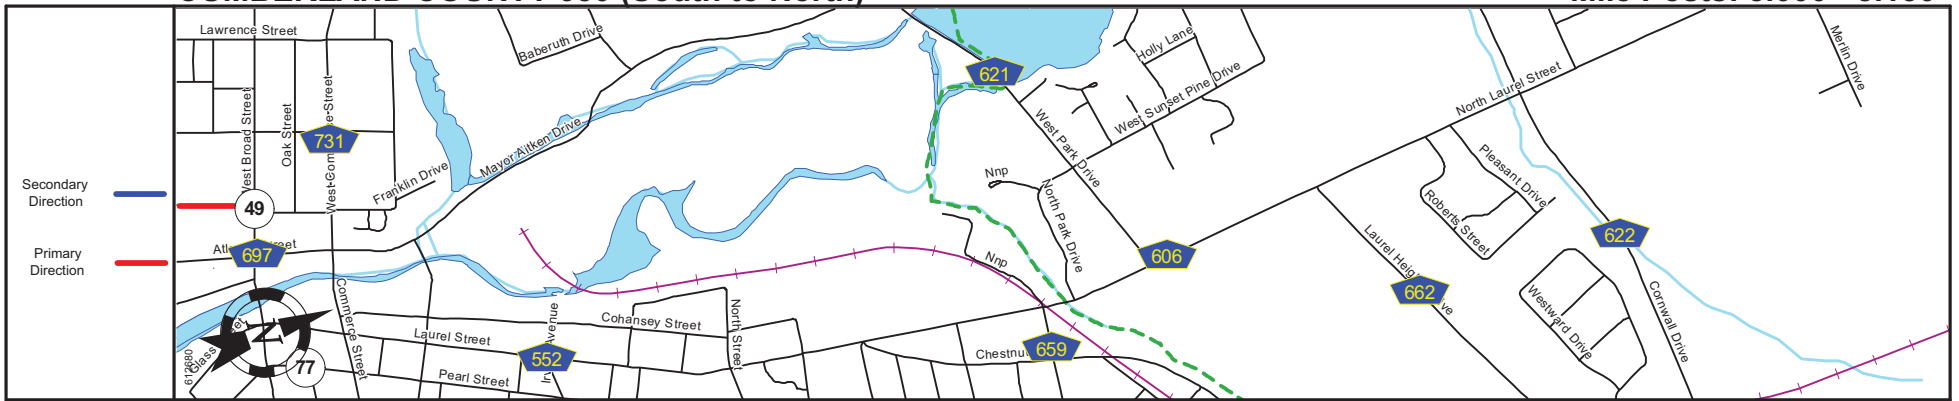

Pavement	
Shoulder	
Number of Lanes	
Speed Limit	
Street Name	

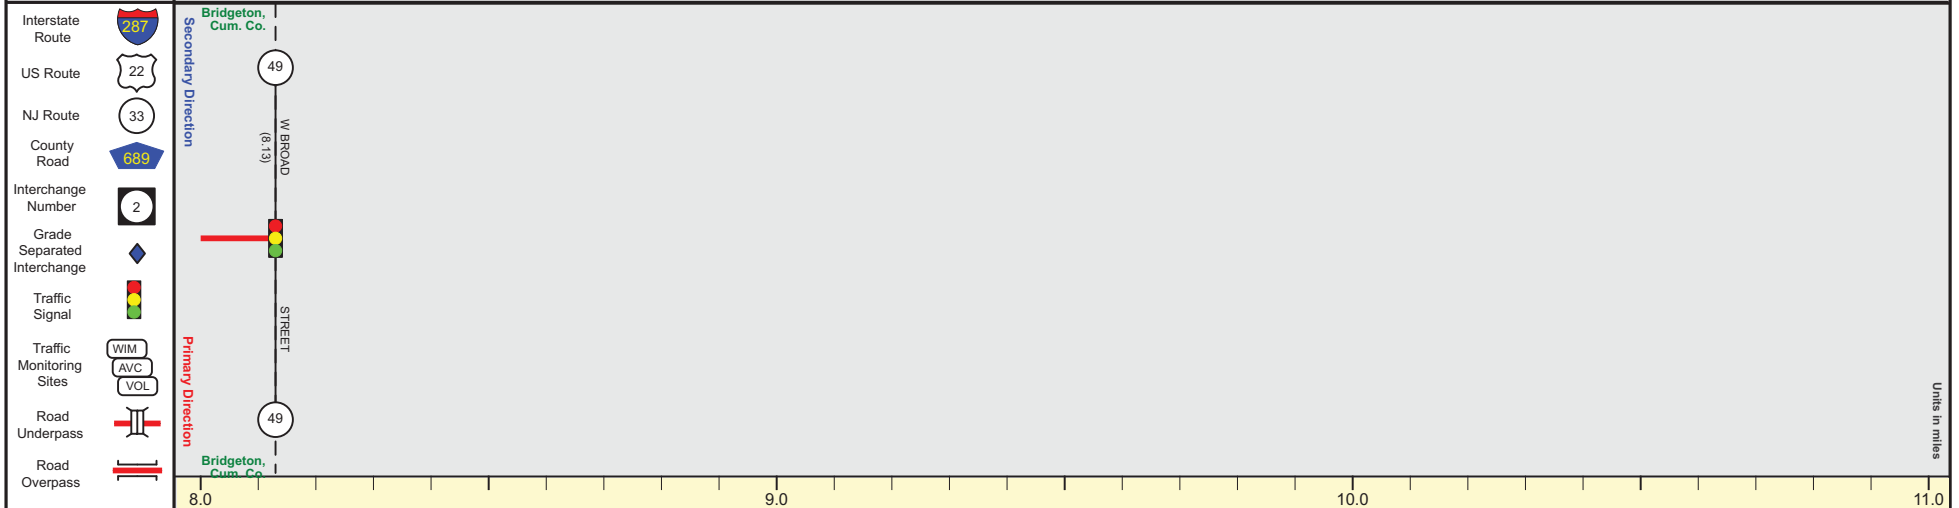

Street Name	Fayette Street
Jurisdiction	County
Functional Class	Urban Major Collector
Federal Aid - NHS Sy	STP
Control Section	
Speed Limit	25
Number of Lanes	2
Med. Type	None
Med. Width	0
Pavement	40
Shoulder	0
Traffic Volume	
Traffic Sta. ID	
Structure No.	
Enlarged Views	

SRI = 0600650__

Date last inventoried: August 2011